

[6 FASTENERS PER BOARD]
TYPICAL FASTENER PATTERN DETAIL



Ir. R.R. van der Zeelaan 10
8191 HZ Wapenveld, The Netherlands





INSTALLATION DETAILS

DATE: 03.09.2023
SCALE: NONE

DRAWN: SH-JM
CHECKED: CM

LR001

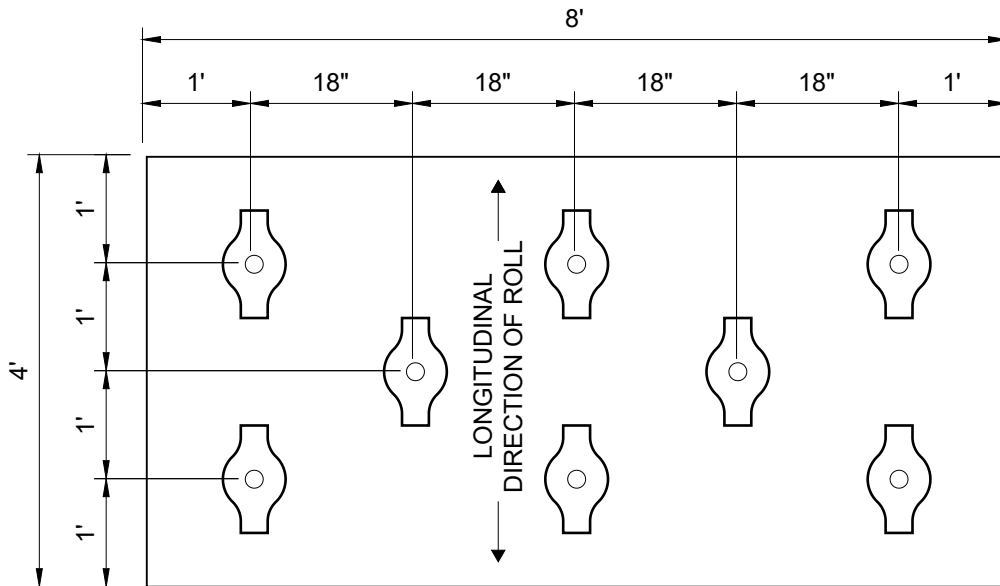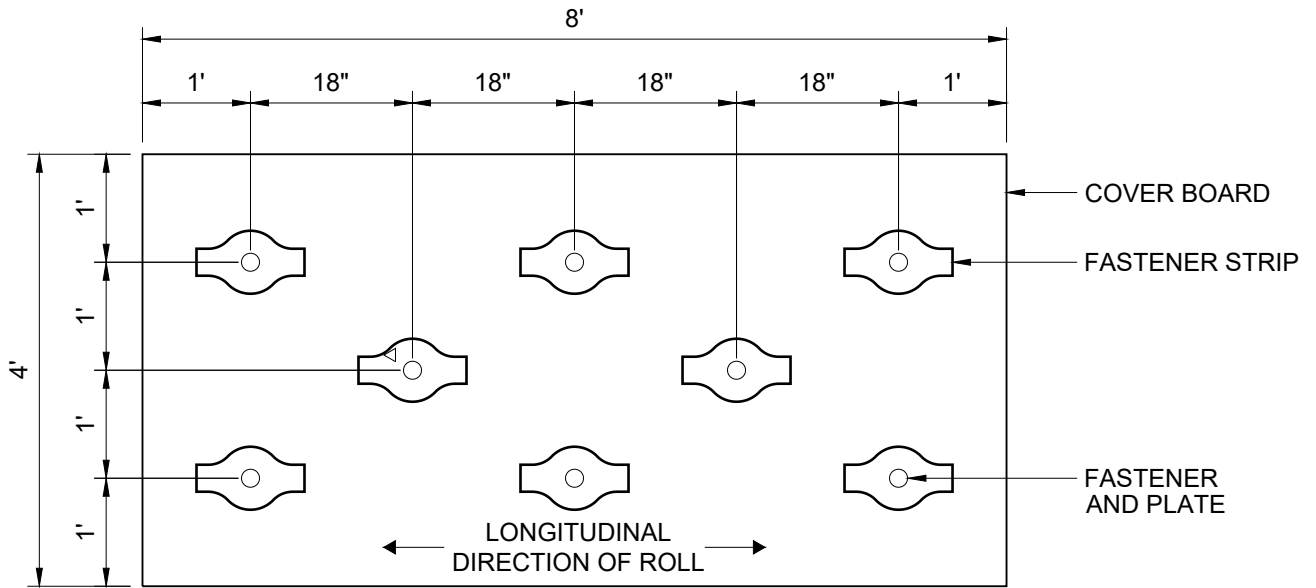

[8 FASTENERS PER BOARD]
TYPICAL FASTENER PATTERN DETAIL



Ir. R.R. van der Zeelaan 10
8191 HZ Wapenveld, The Netherlands





INSTALLATION DETAILS

DATE: 03.09.2023
SCALE: NONE

DRAWN: SH-JM
CHECKED: CM

LR002

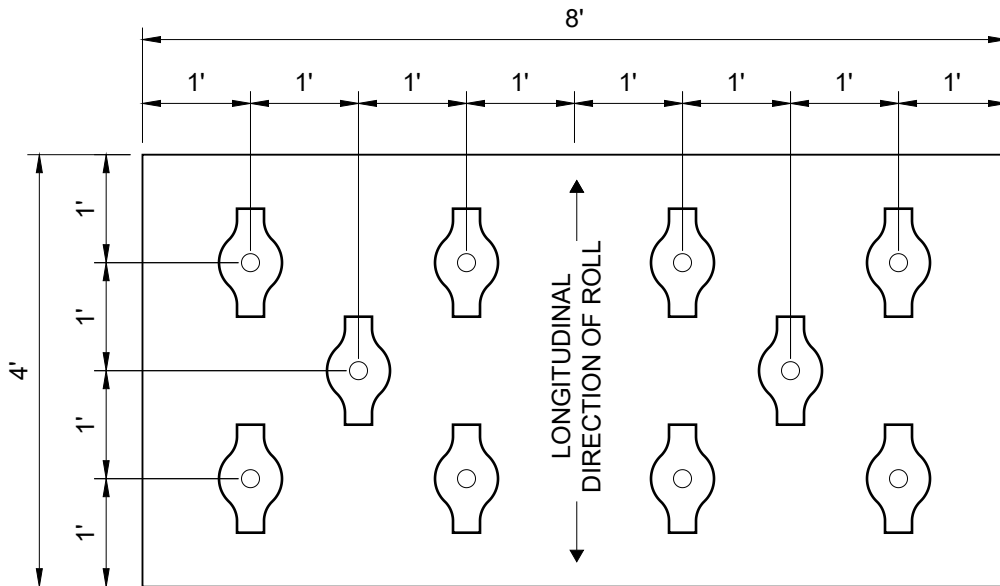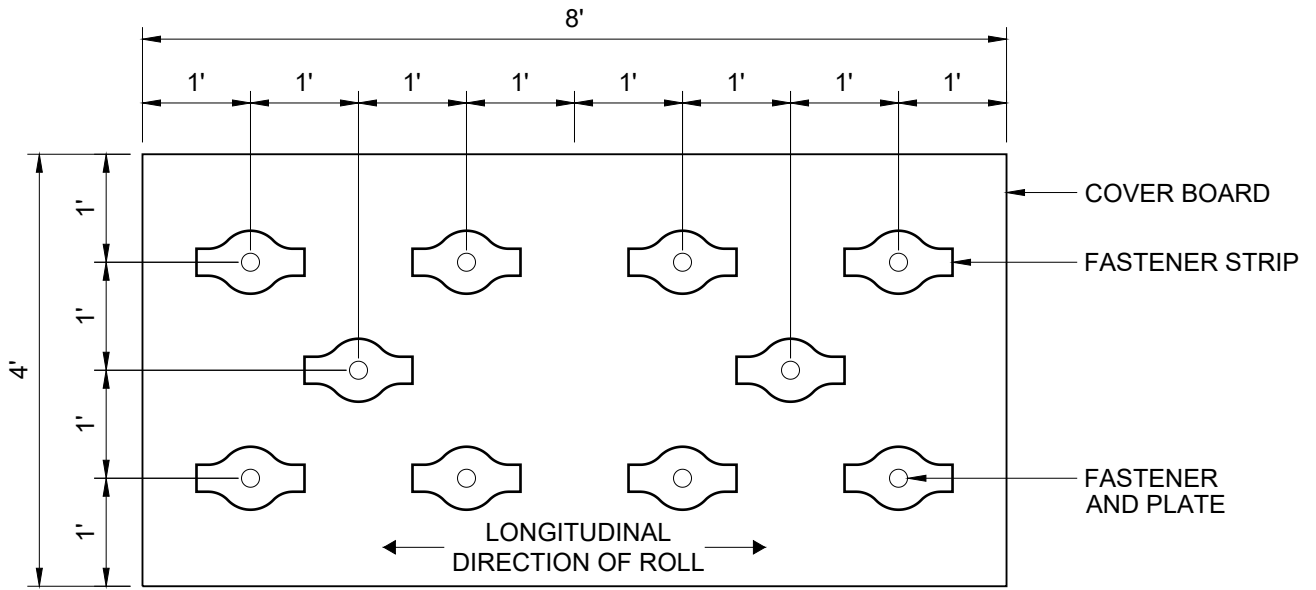

[10 FASTENERS PER BOARD]
TYPICAL FASTENER PATTERN DETAIL





INSTALLATION DETAILS

Ir. R.R. van der Zeelaan 10
8191 HZ Wapenveld, The Netherlands

DATE: 03.09.2023
SCALE: NONE

DRAWN: SH-JM
CHECKED: CM

LR003

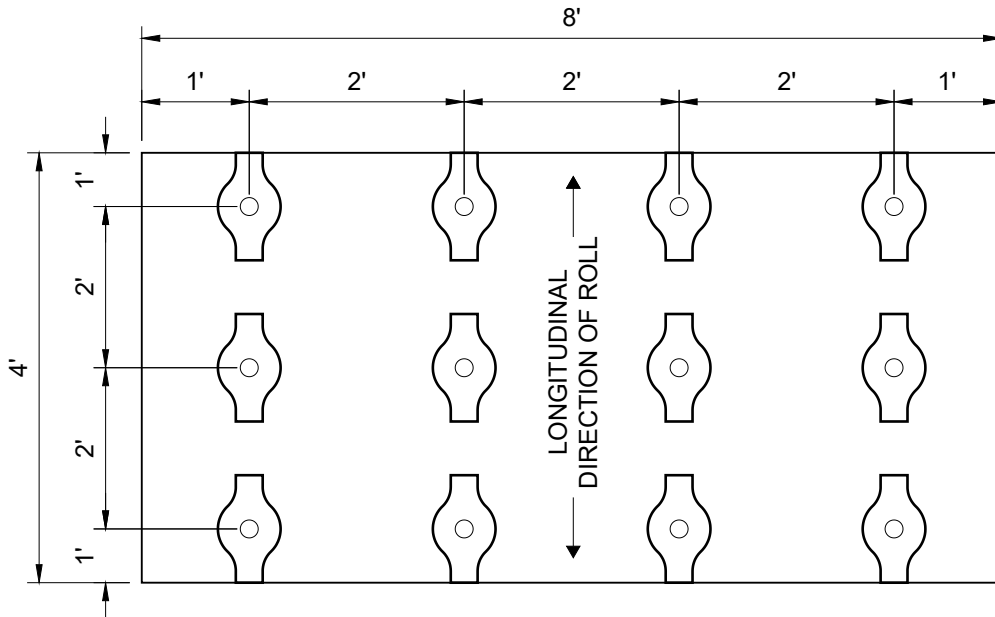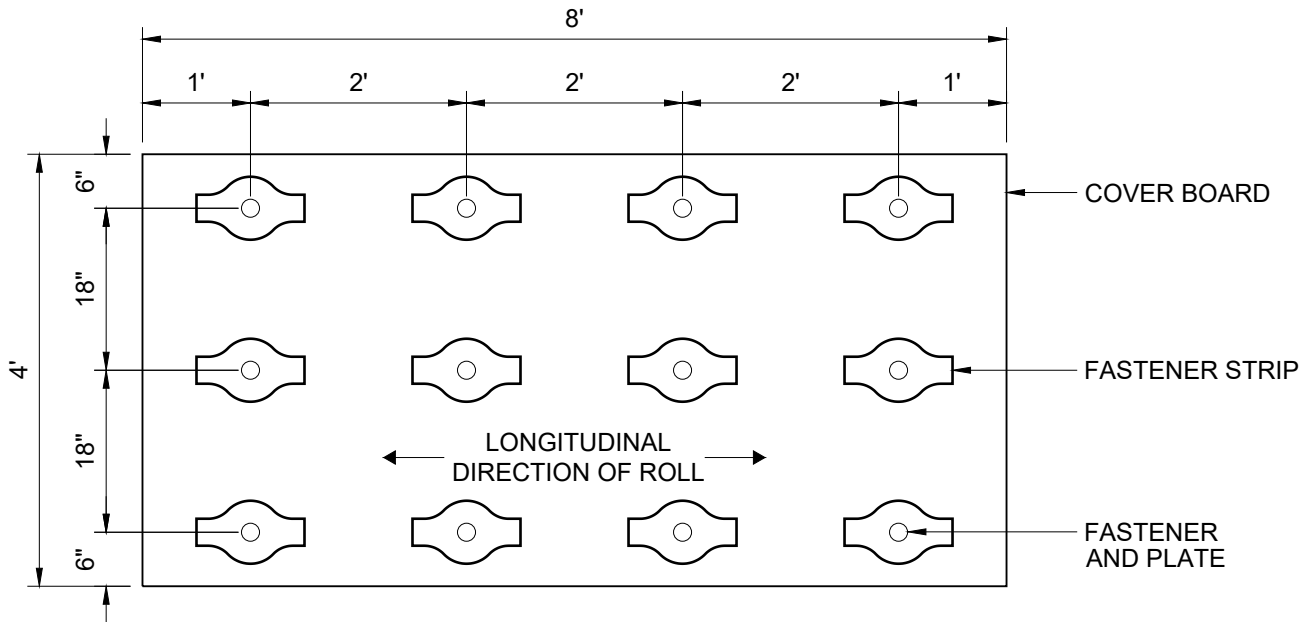

[12 FASTENERS PER BOARD]
TYPICAL FASTENER PATTERN DETAIL



Ir. R.R. van der Zeelaan 10
8191 HZ Wapenveld, The Netherlands




INSTALLATION DETAILS


DATE: 03.09.2023
SCALE: NONE

DRAWN: SH-JM
CHECKED: CM

LR004

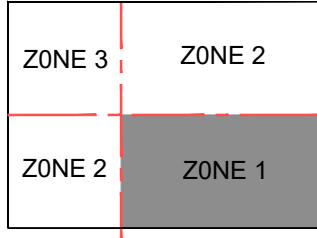

← LONGITUDINAL DIRECTION OF ROLL →

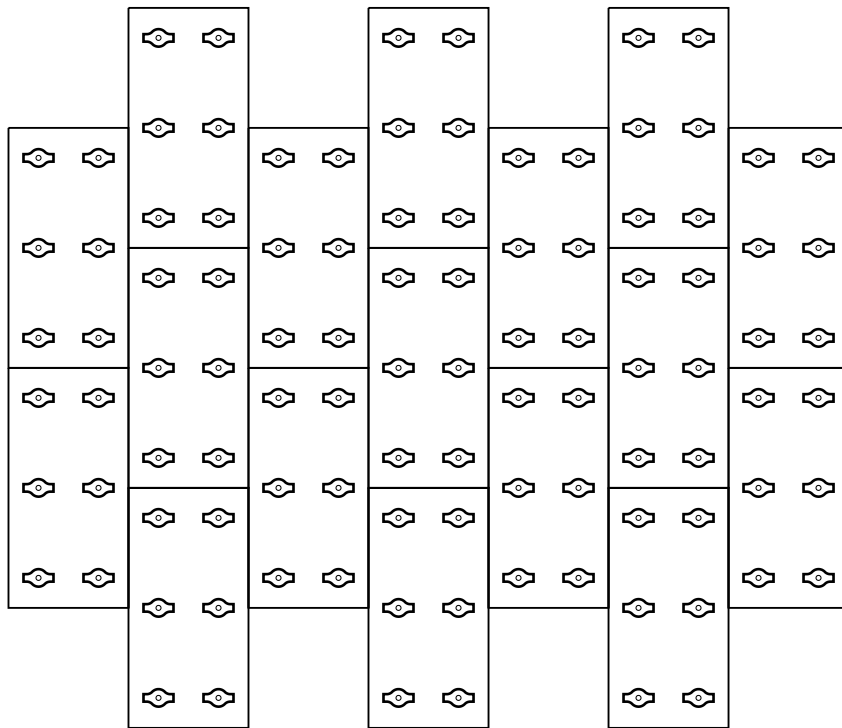

[ZONE 1 - FIELD]
TYPICAL FASTENER LAYOUT FOR FM 1-90 OR LESS



Ir. R.R. van der Zeelaan 10
8191 HZ Wapenveld, The Netherlands




INSTALLATION DETAILS


DATE: 03.09.2023
SCALE: NONE

DRAWN: SH-JM
CHECKED: CM

LR005

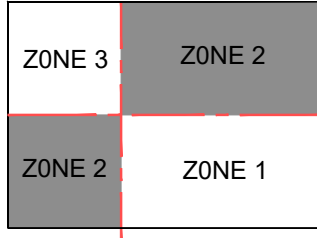

← LONGITUDINAL DIRECTION OF ROLL →

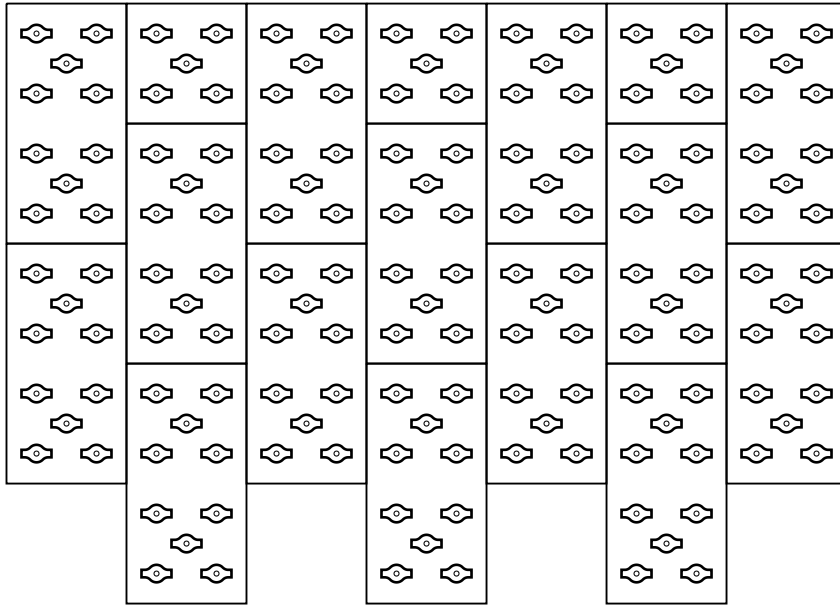

[ZONE 2 - PERIMETER]
TYPICAL FASTENER LAYOUT FOR FM 1-90 OR LESS



Ir. R.R. van der Zeelaan 10
8191 HZ Wapenveld, The Netherlands



INSTALLATION DETAILS


DATE: 03.09.2023

DRAWN: SH-JM


SCALE: NONE

CHECKED: CM

LR006

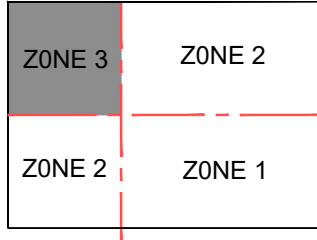

← LONGITUDINAL DIRECTION OF ROLL →

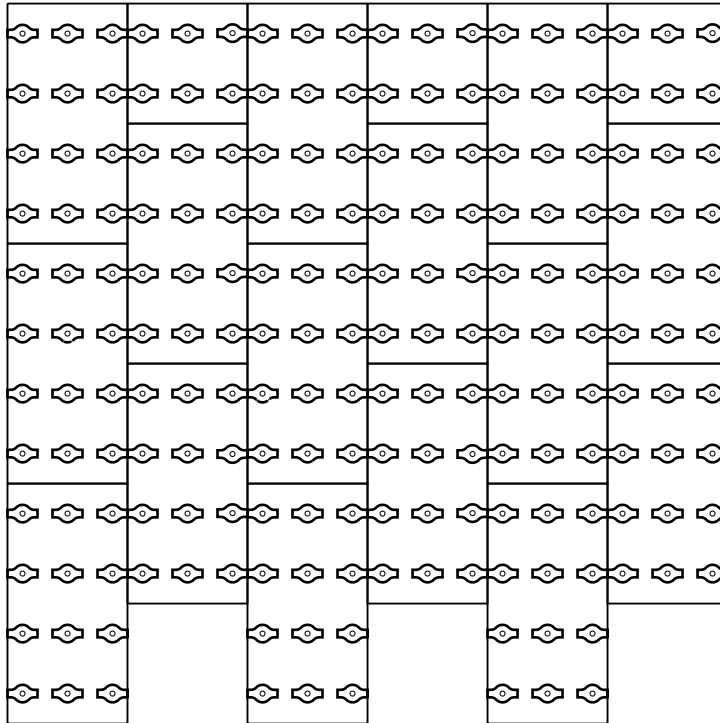

[ZONE 3 - CORNER]
TYPICAL FASTENER LAYOUT FOR FM 1-90 OR LESS



Ir. R.R. van der Zeelaan 10
8191 HZ Wapenveld, The Netherlands



INSTALLATION DETAILS


DATE: 03.09.2023

DRAWN: SH-JM

SCALE: NONE

CHECKED: CM

LR007

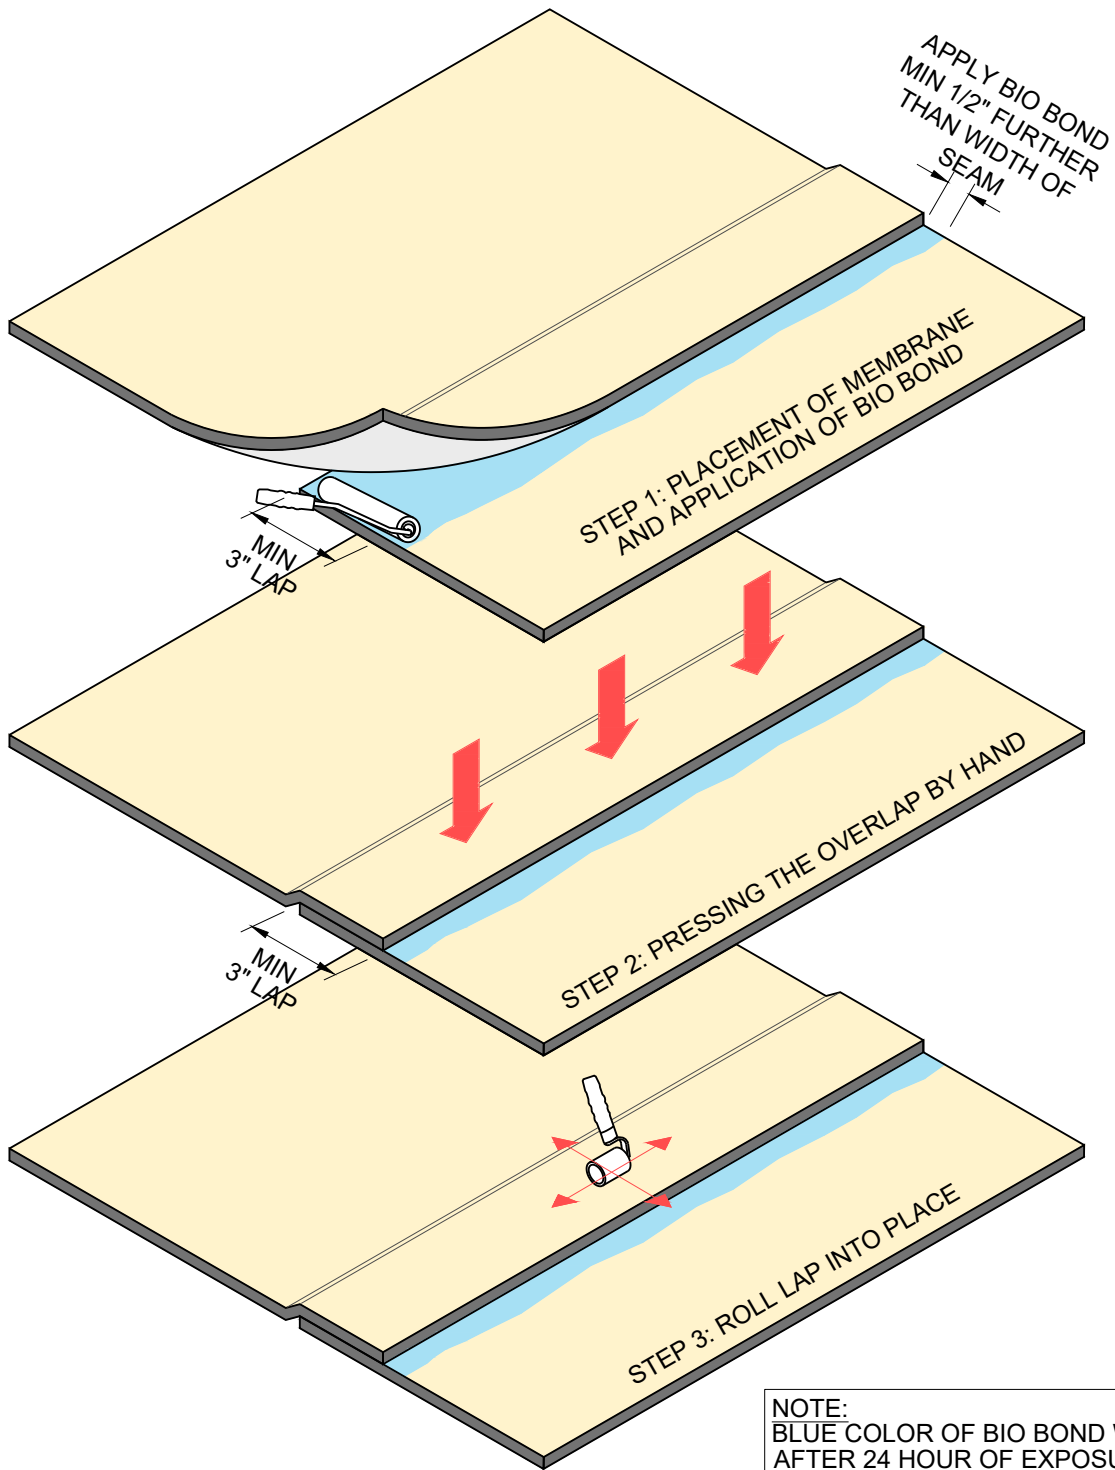

NOTE:
BLUE COLOR OF BIO BOND WILL DISAPPEAR
AFTER 24 HOUR OF EXPOSURE

TYPICAL LAP ATTACHMENT DETAIL



Ir. R.R. van der Zeelaan 10
8191 HZ Wapenveld, The Netherlands



INSTALLATION DETAILS


DATE: 03.09.2023

DRAWN: SH-JM

SCALE: NONE

CHECKED: CM

LR008

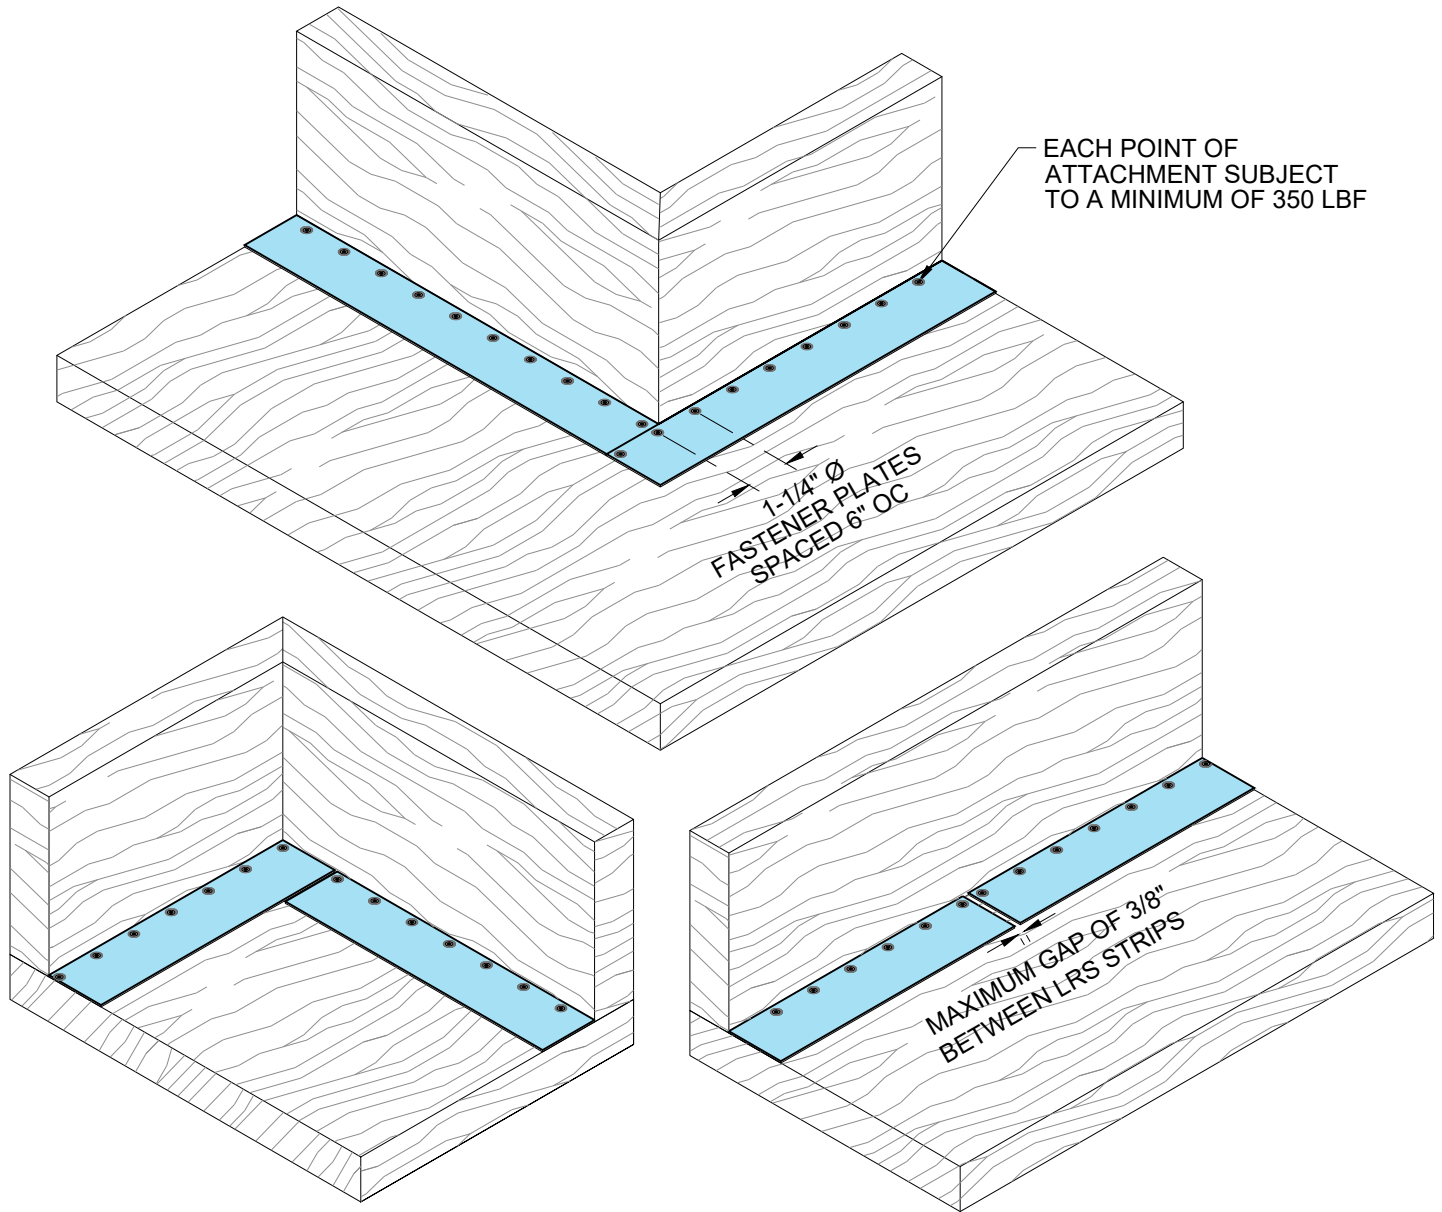

LEADAX LRS STRIPS MAY NOT OVERLAP AT
INSIDE AND OUTSIDE CORNERS

LEADAX REINFORCED STRIP (LRS) FASTENING



Ir. R.R. van der Zeelaan 10
8191 HZ Wapenveld, The Netherlands




INSTALLATION DETAILS

DATE: 03.09.2023
SCALE: NONE

DRAWN: SH-JM
CHECKED: CM

LR009

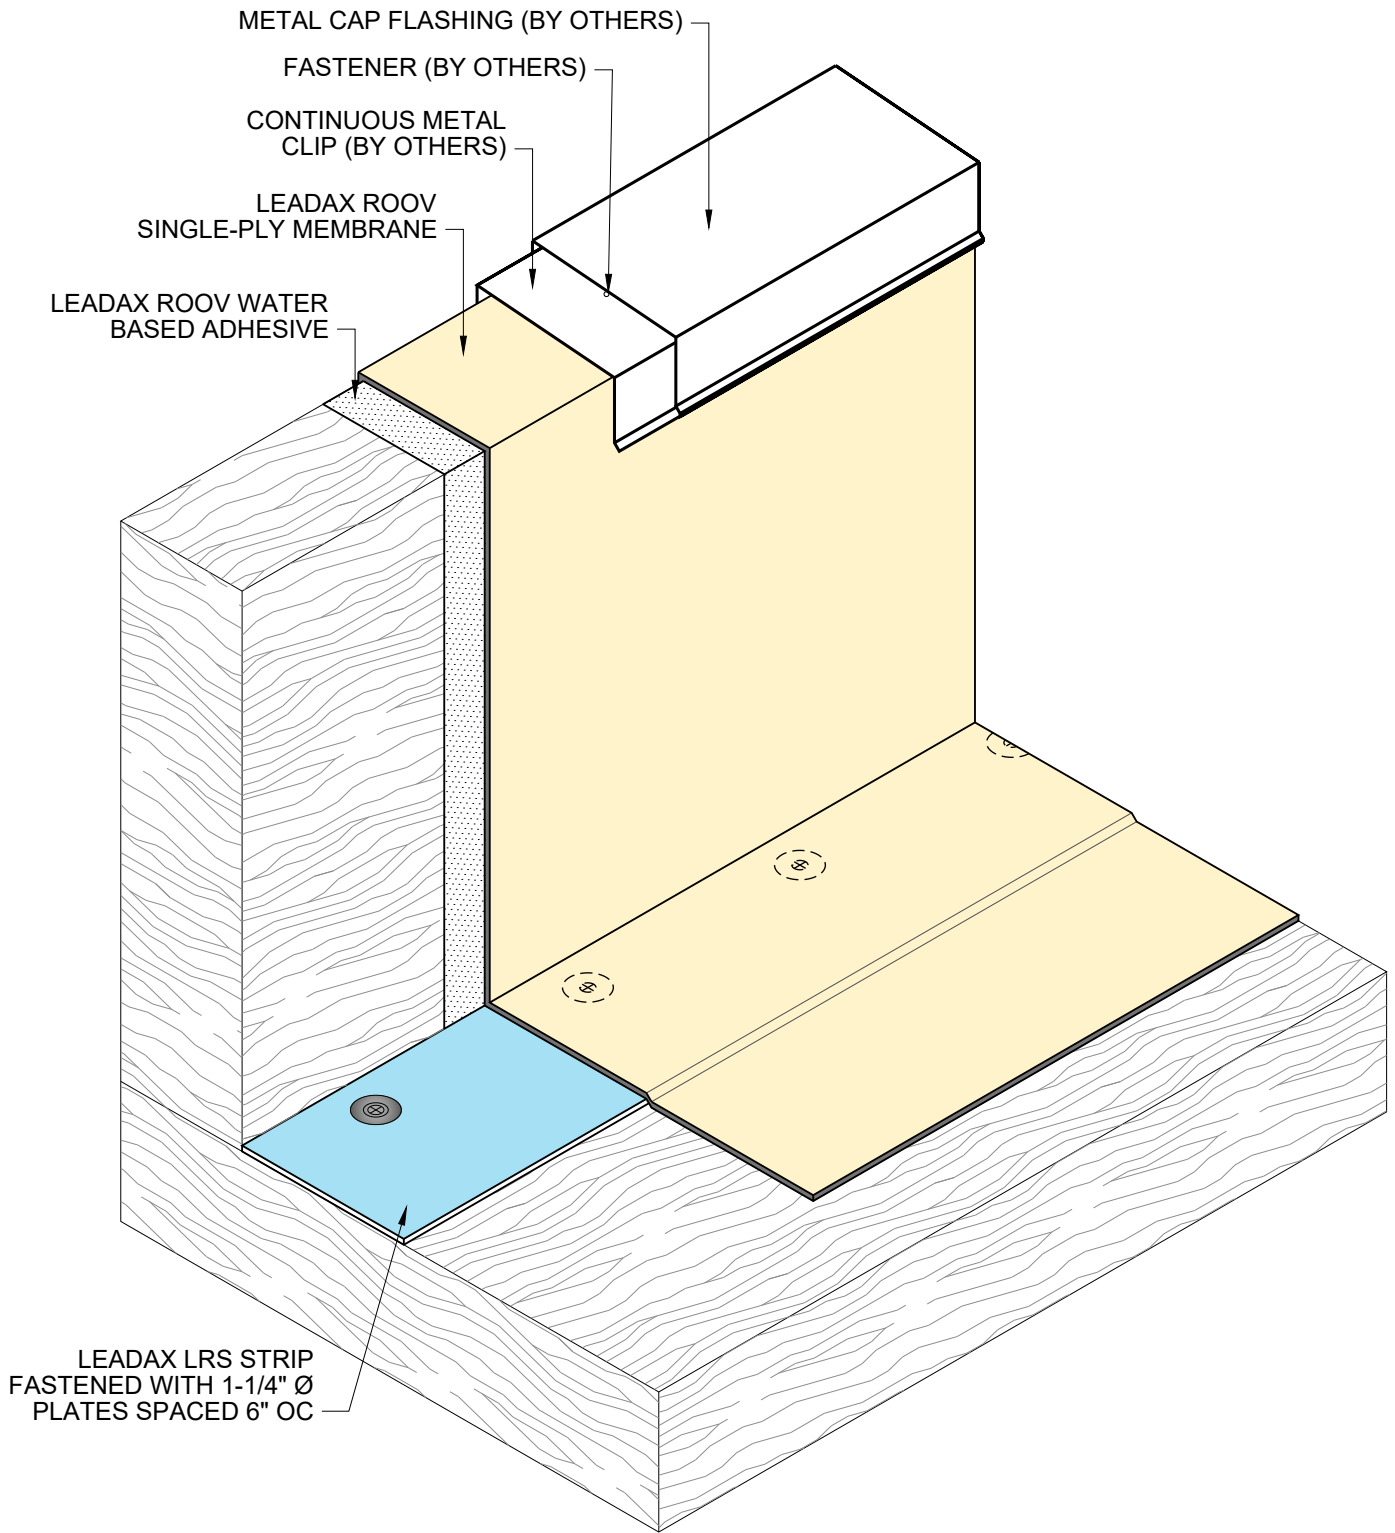

[TYPE 1 TERMINATION]
ASSEMBLY DETAIL WITH METAL COPING CAP FLASHING



Ir. R.R. van der Zeelaan 10
8191 HZ Wapenveld, The Netherlands



INSTALLATION DETAILS


DATE: 03.09.2023

DRAWN: SH-JM

SCALE: NONE

CHECKED: CM

LR010

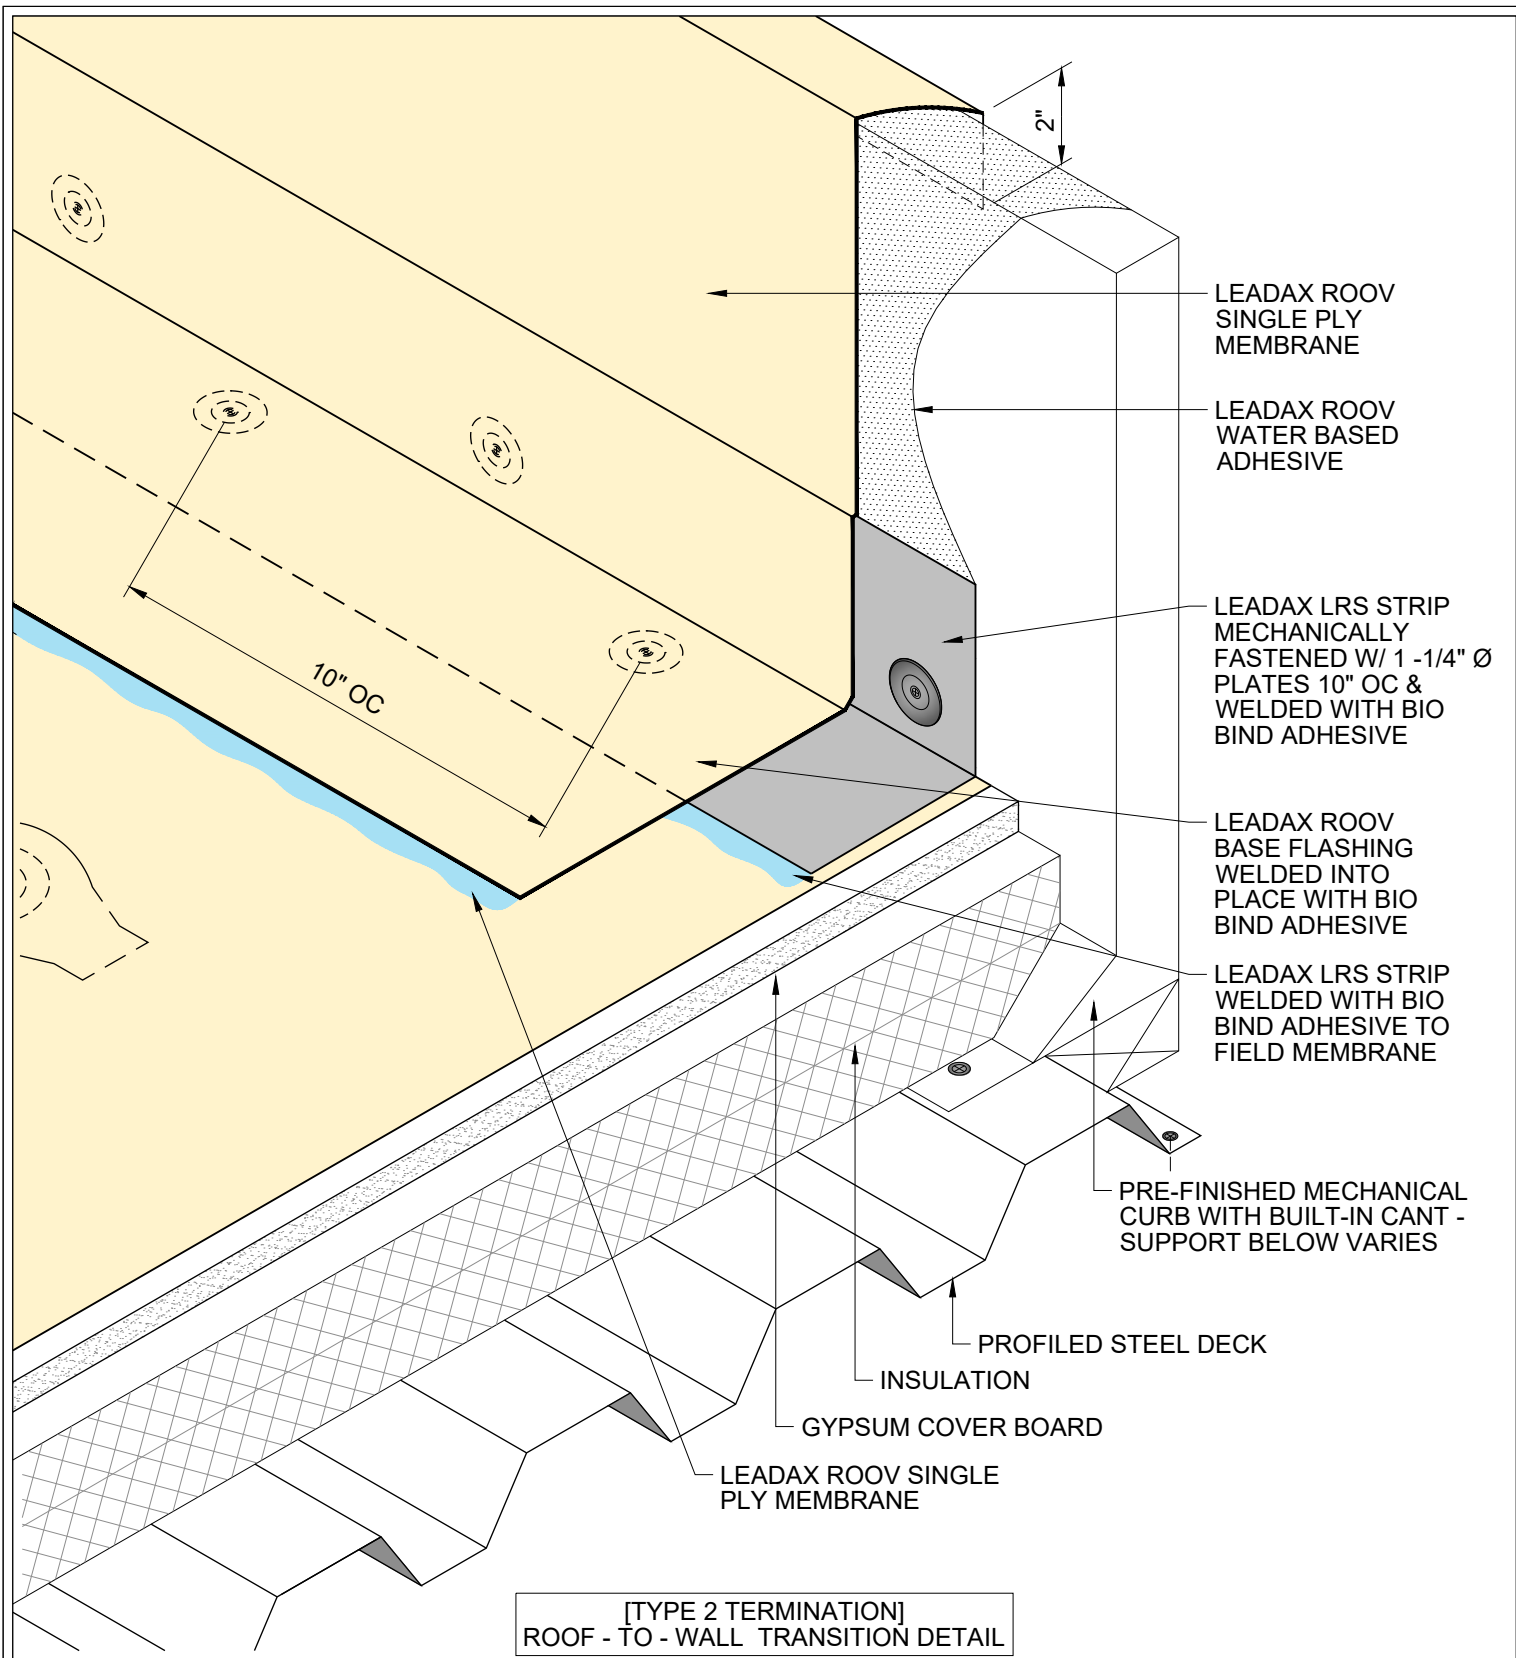


INSTALLATION DETAILS

Ir. R.R. van der Zeelaan 10
8191 HZ Wapenveld, The Netherlands

DATE: 03.09.2023
SCALE: NONE

DRAWN: SH-JM
CHECKED: CM

LR011

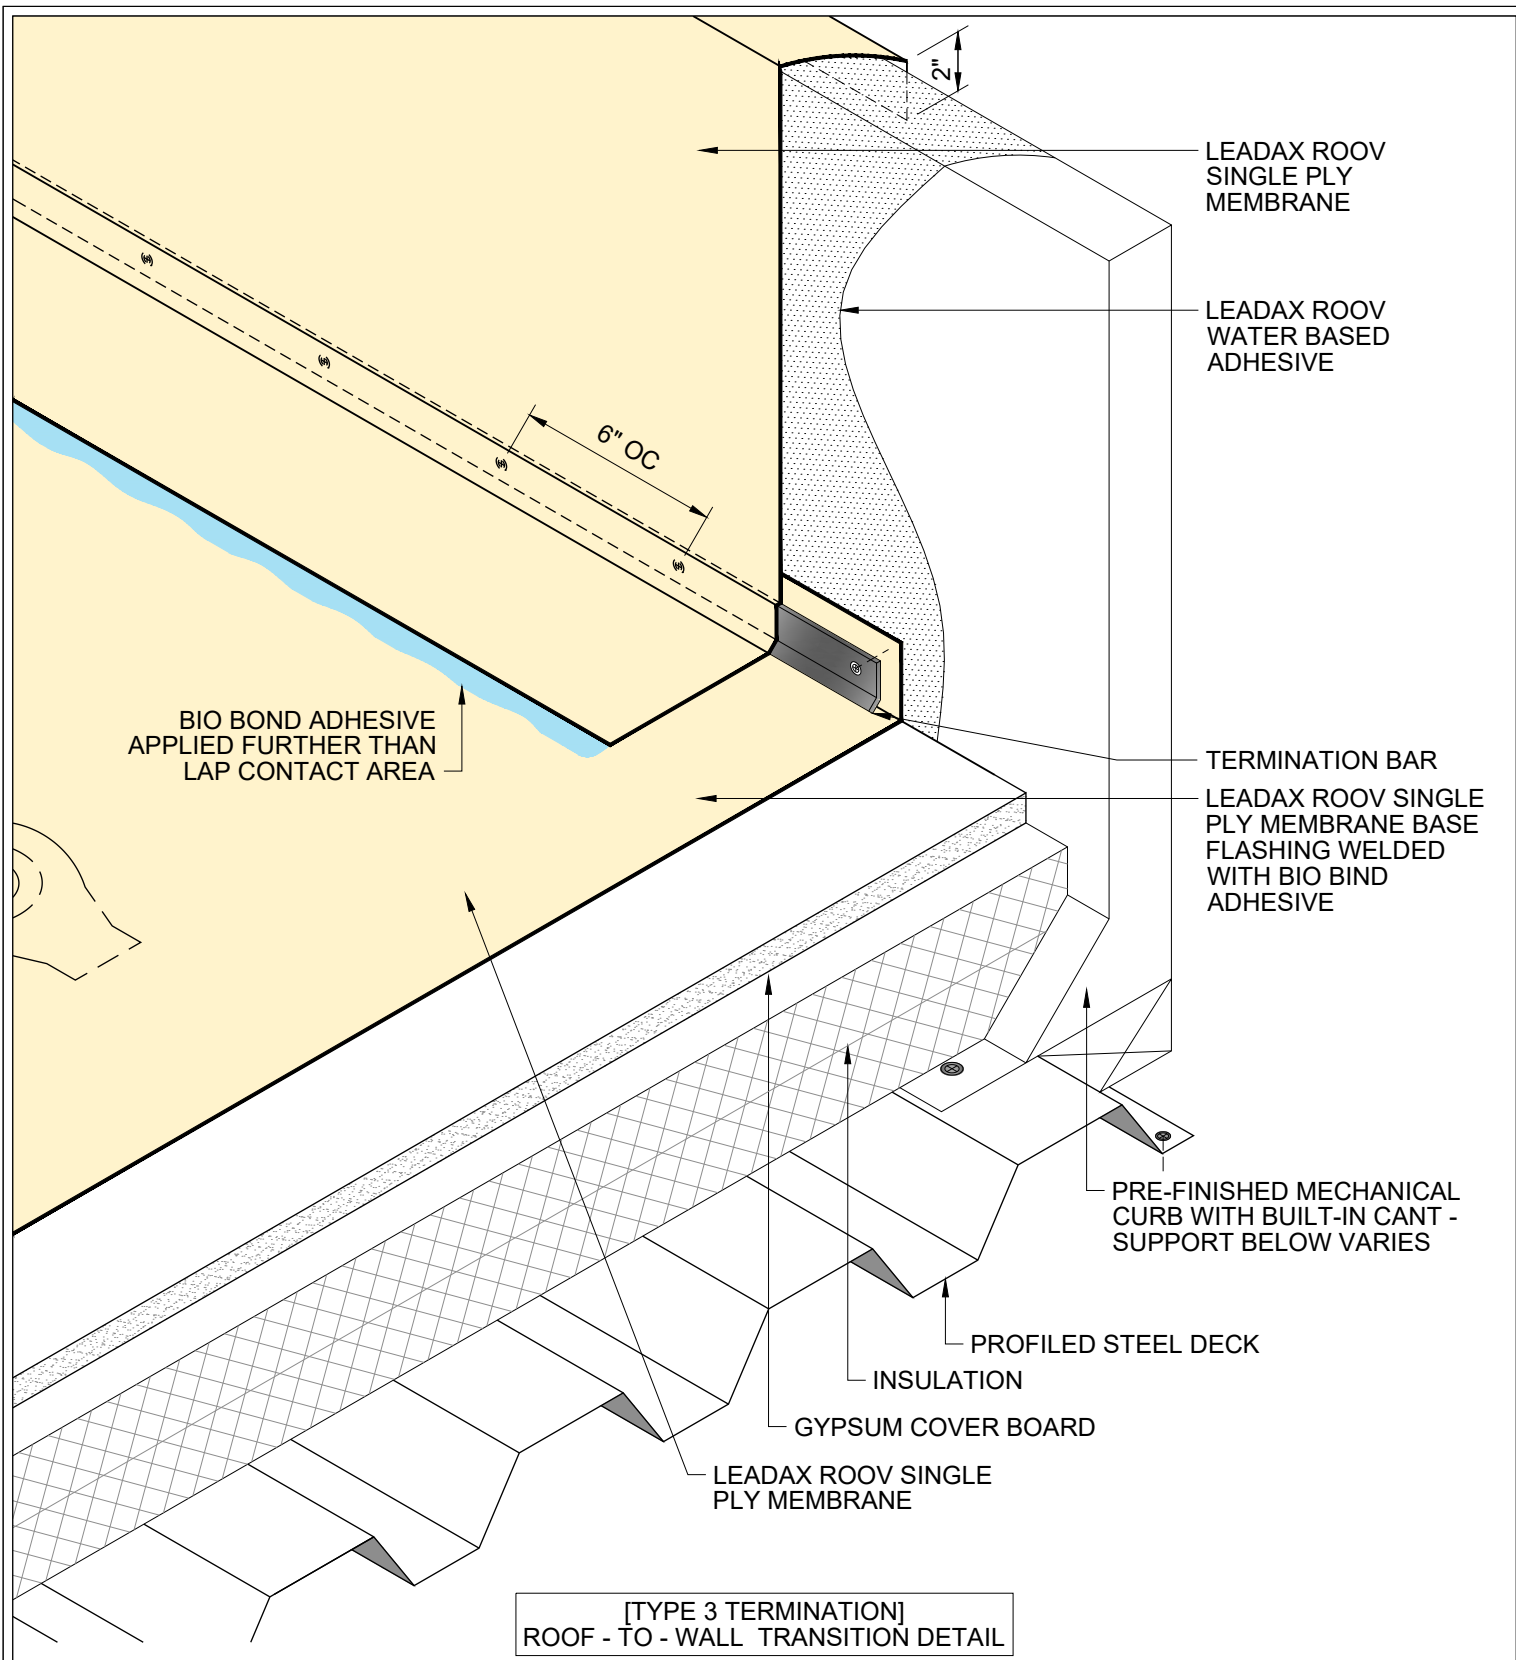


INSTALLATION DETAILS

Ir. R.R. van der Zeelaan 10
8191 HZ Wapenveld, The Netherlands

DATE: 03.09.2023
SCALE: NONE

DRAWN: SH-JM
CHECKED: CM

LR012

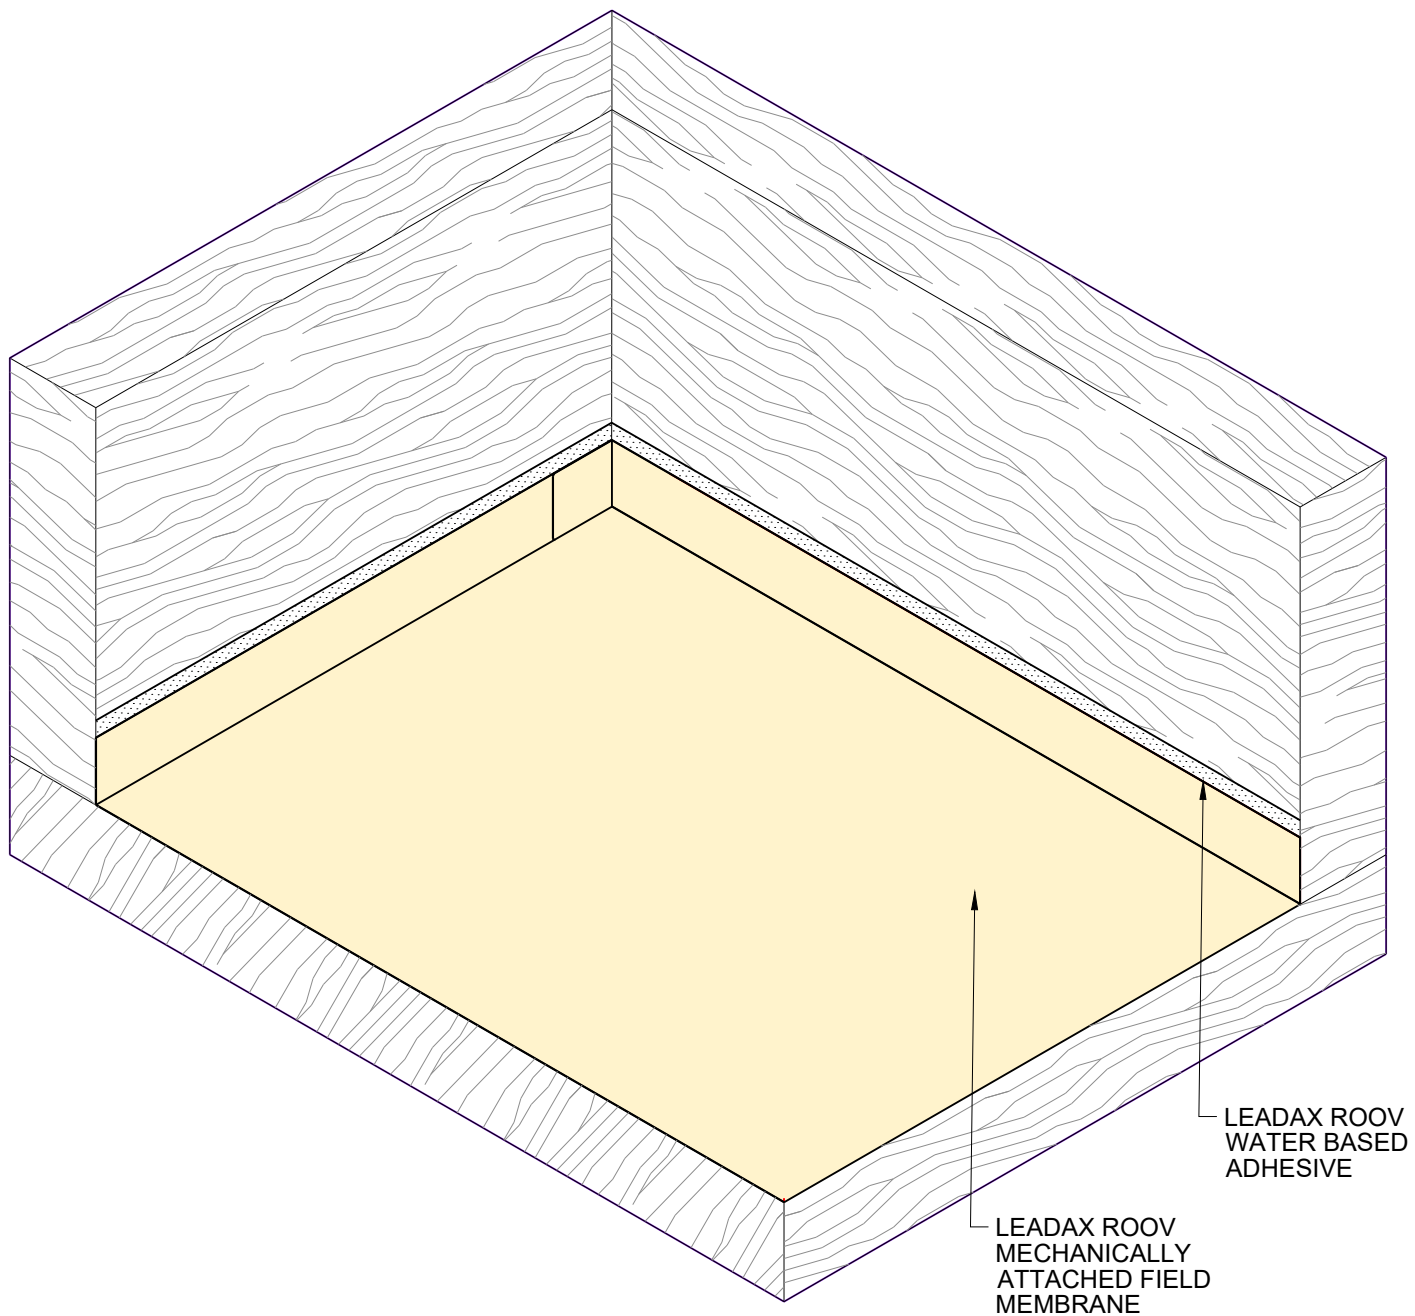

[TYPE 3 TERMINATION]
INSIDE CORNER TERMINATION - STEP 01



Ir. R.R. van der Zeelaan 10
8191 HZ Wapenveld, The Netherlands




INSTALLATION DETAILS

DATE: 03.09.2023
SCALE: NONE

DRAWN: SH-JM
CHECKED: CM

LR013

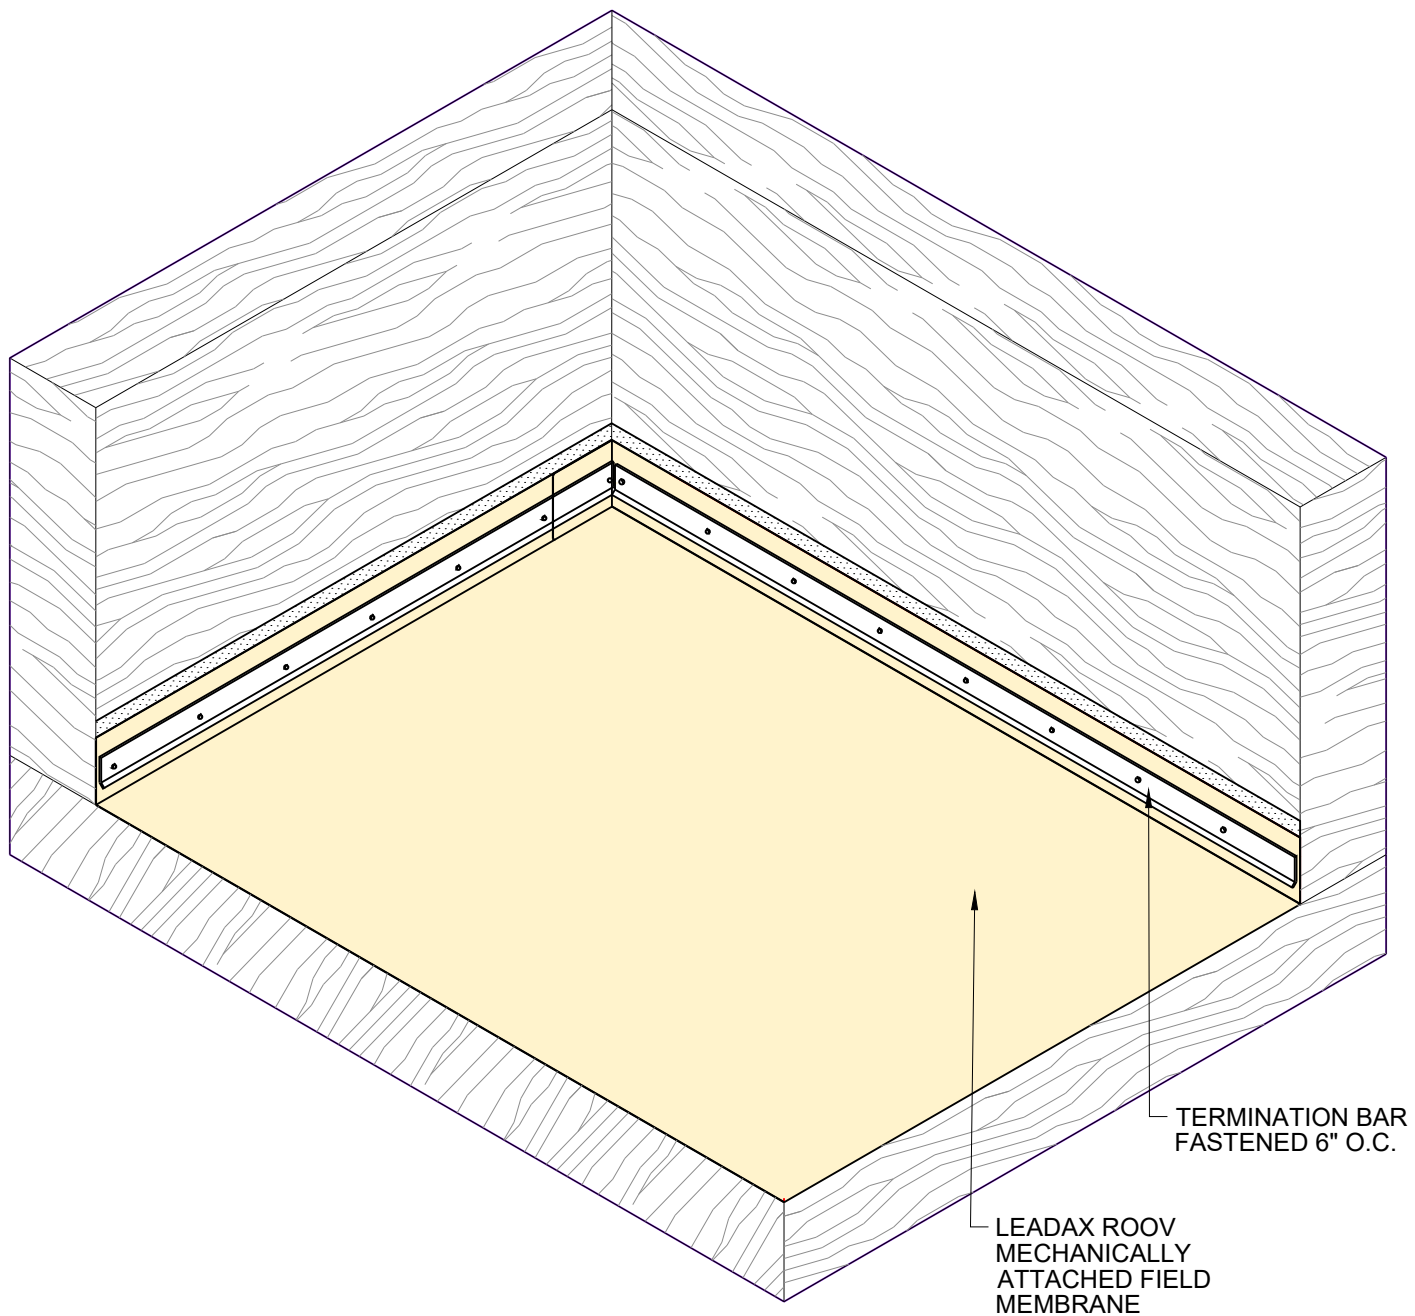

[TYPE 3 TERMINATION]
INSIDE CORNER TERMINATION - STEP 02



Ir. R.R. van der Zeelaan 10
8191 HZ Wapenveld, The Netherlands




INSTALLATION DETAILS

DATE: 03.09.2023
SCALE: NONE

DRAWN: SH-JM
CHECKED: CM

LR014

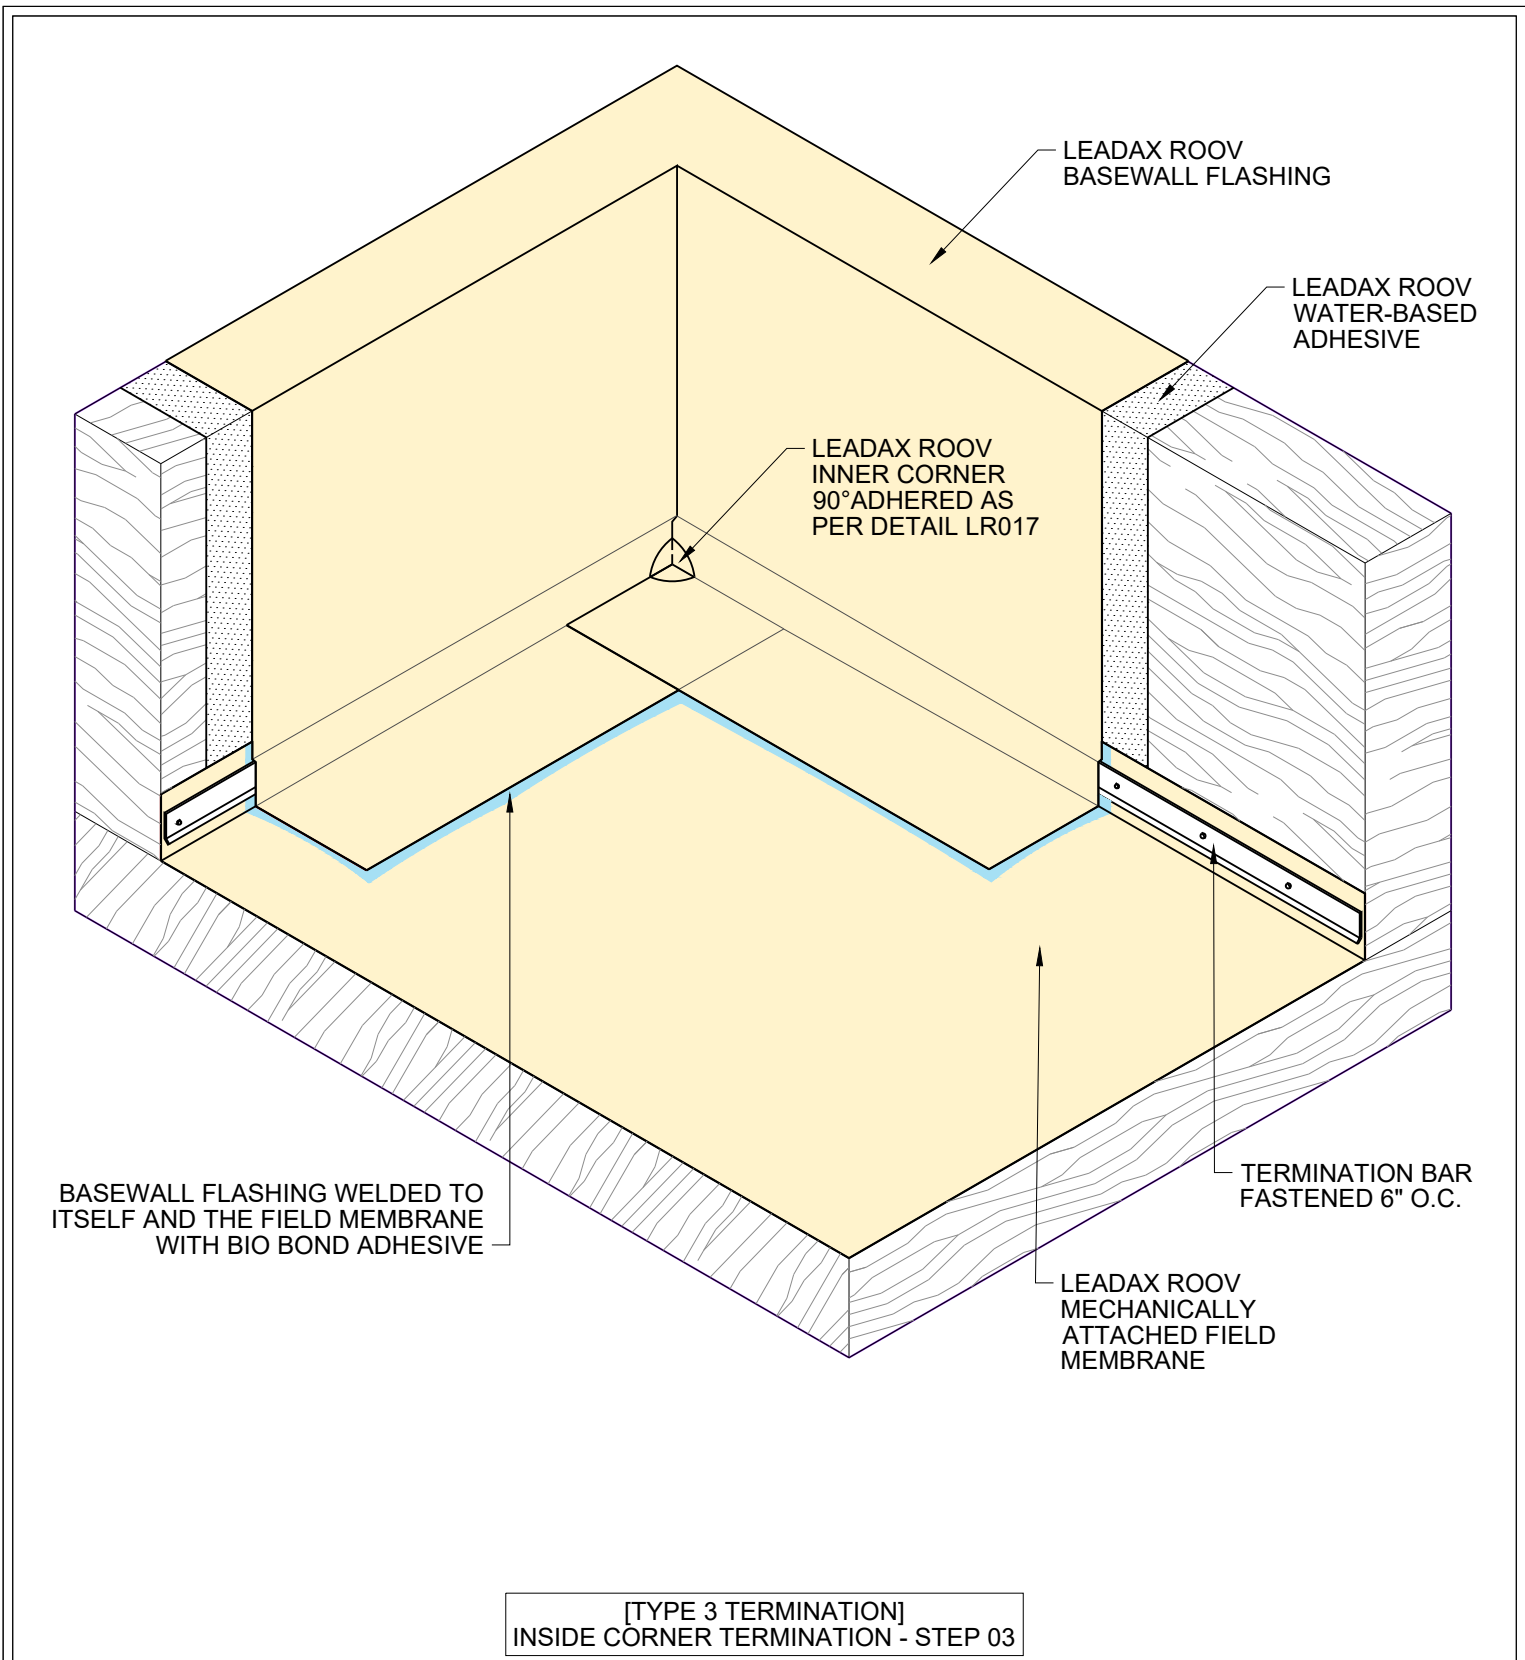


INSTALLATION DETAILS

Ir. R.R. van der Zeelaan 10
8191 HZ Wapenveld, The Netherlands

DATE: 03.09.2023
SCALE: NONE

DRAWN: SH-JM
CHECKED: CM

LR015

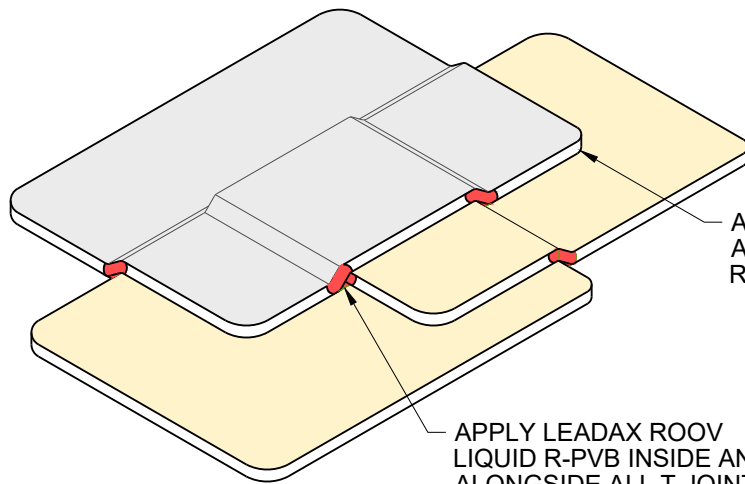

ALL FIELD CUT PATCHES
AND ROLLS SHALL HAVE
ROUNDED CORNERS

APPLY LEADAX ROOV
LIQUID R-PVB INSIDE AND
ALONGSIDE ALL T-JOINTS

TYPICAL T-LAP DETAIL



Ir. R.R. van der Zeelaan 10
8191 HZ Wapenveld, The Netherlands



INSTALLATION DETAILS


DATE: 03.09.2023

DRAWN: SH-JM

SCALE: NONE

CHECKED: CM

LR016

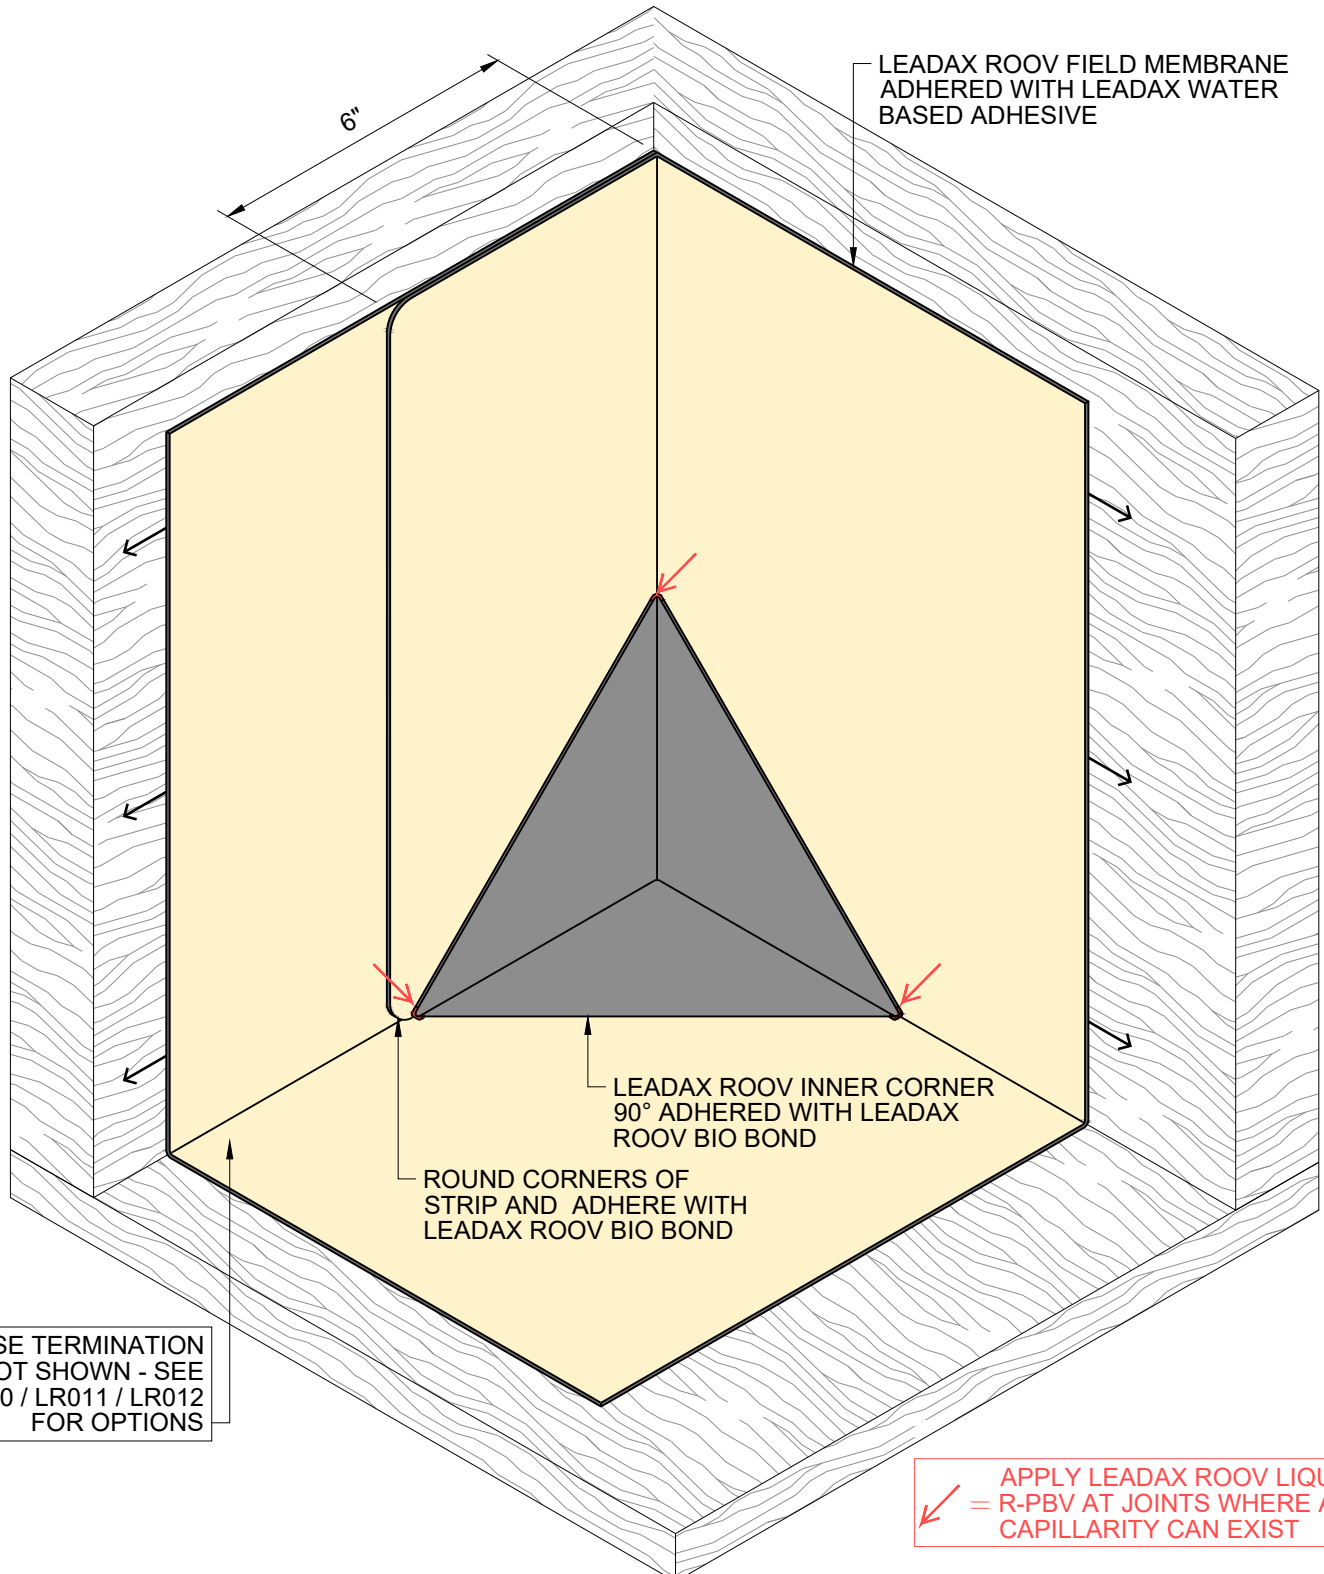

TYPICAL INSIDE CORNER FLASHING DETAIL




INSTALLATION DETAILS

Ir. R.R. van der Zeelaan 10
8191 HZ Wapenveld, The Netherlands

DATE: 03.09.2023
SCALE: NONE

DRAWN: SH-JM
CHECKED: CM

LR017

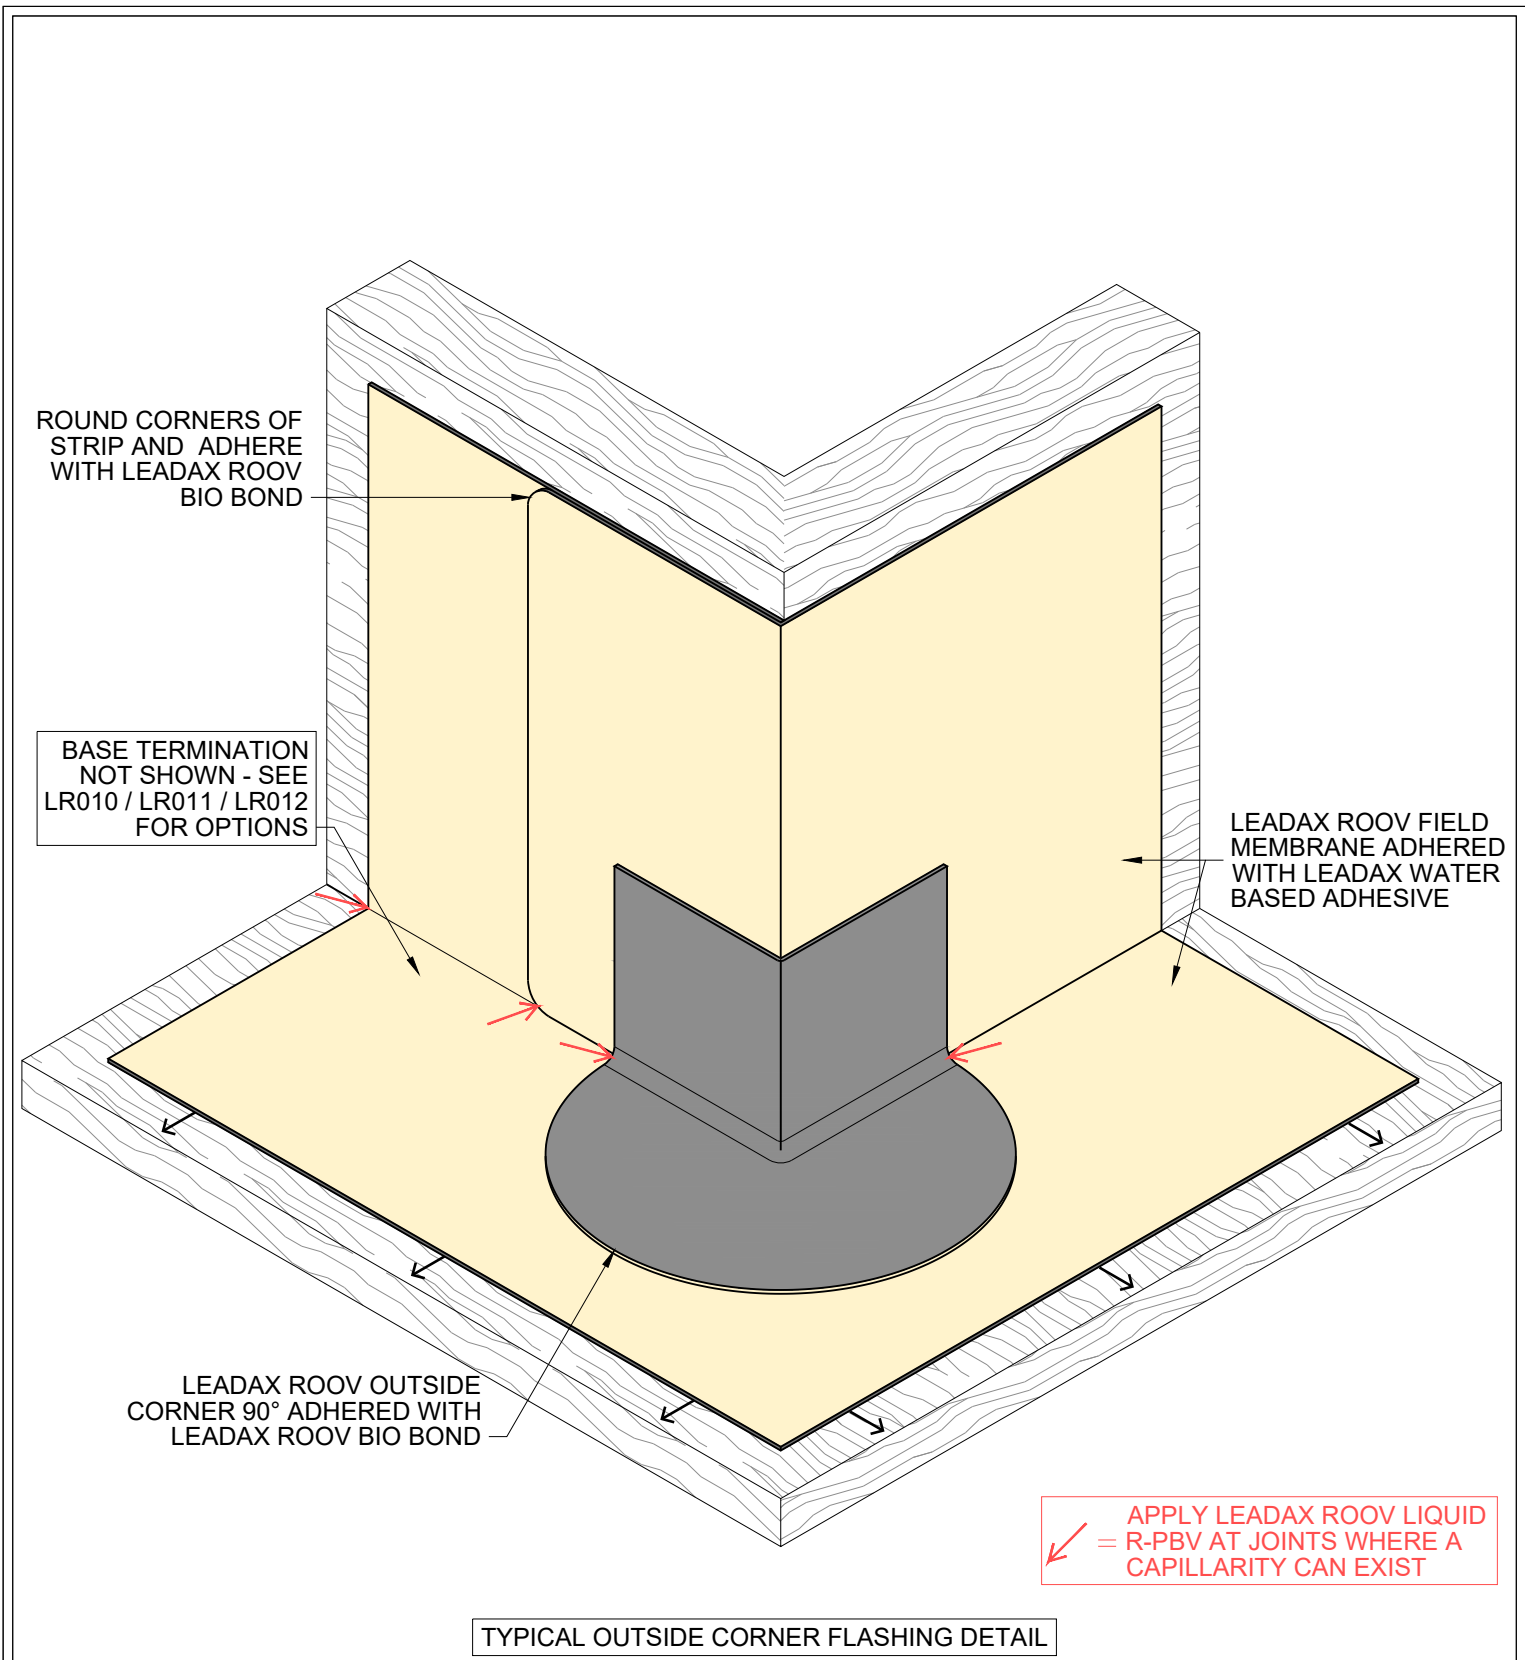

Ir. R.R. van der Zeelaan 10
8191 HZ Wapenveld, The Netherlands





INSTALLATION DETAILS

DATE: 03.09.2023
SCALE: NONE

DRAWN: SH-JM
CHECKED: CM

LR018

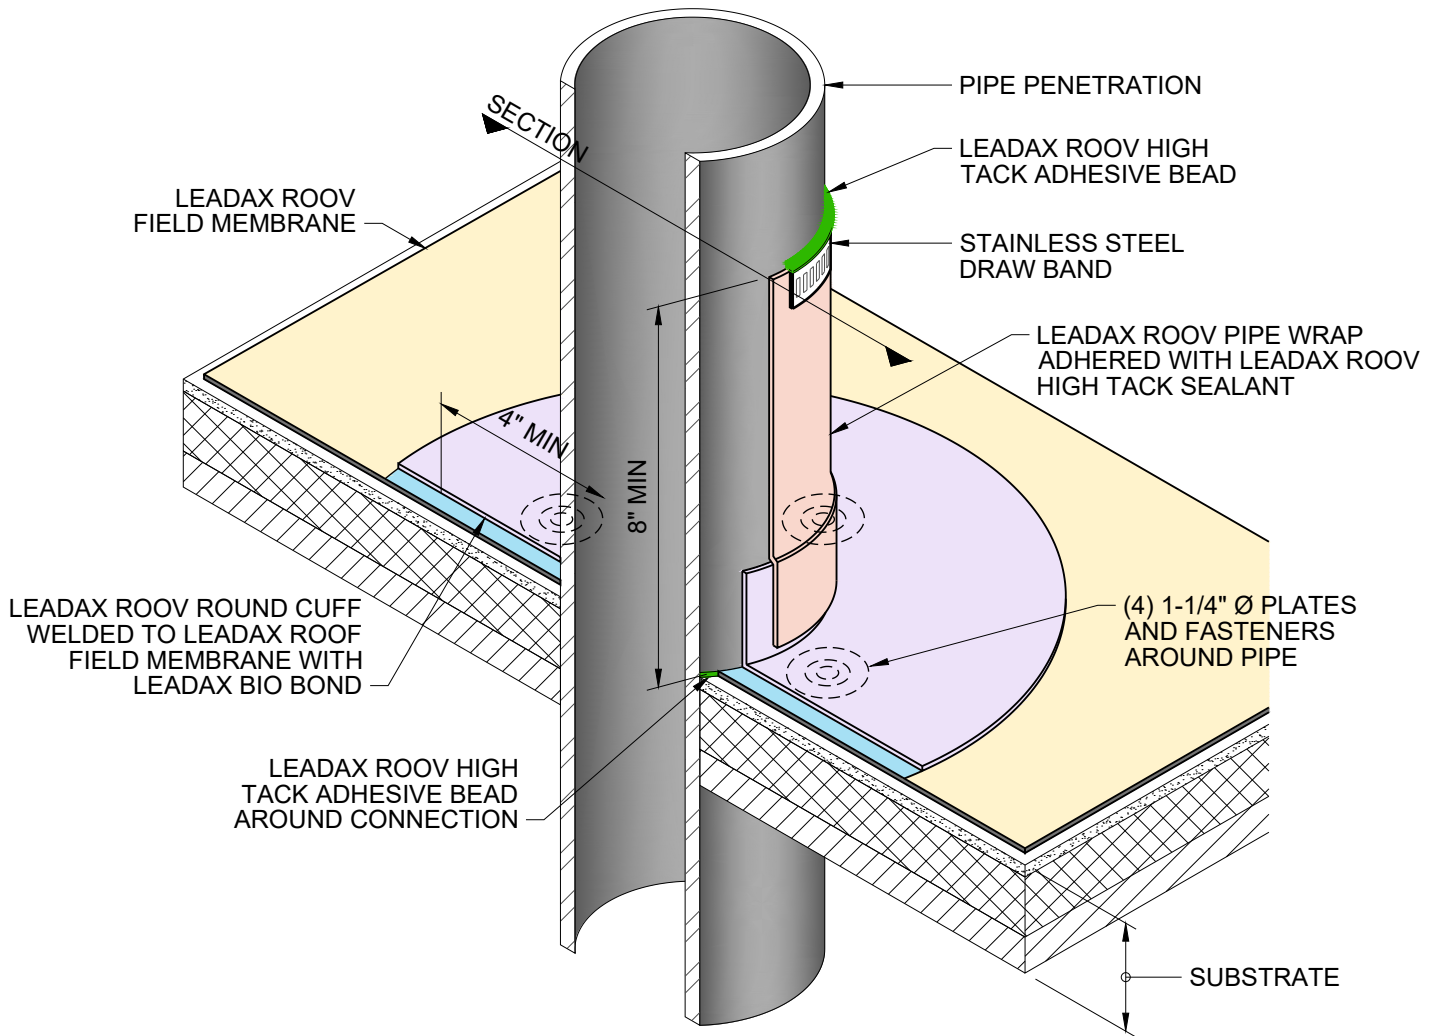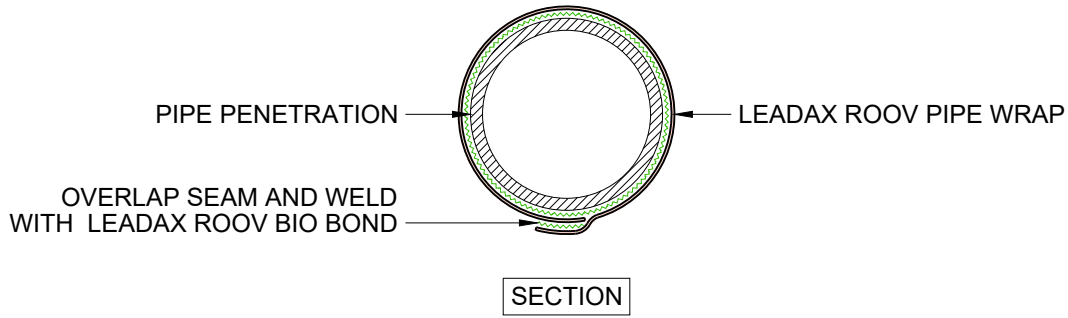

TYPICAL PIPE PENETRATION FLASHING DETAIL



Ir. R.R. van der Zeelaan 10
8191 HZ Wapenveld, The Netherlands



INSTALLATION DETAILS



DATE: 03.09.2023

DRAWN: SH-JM

SCALE: NONE

CHECKED: CM

LR019

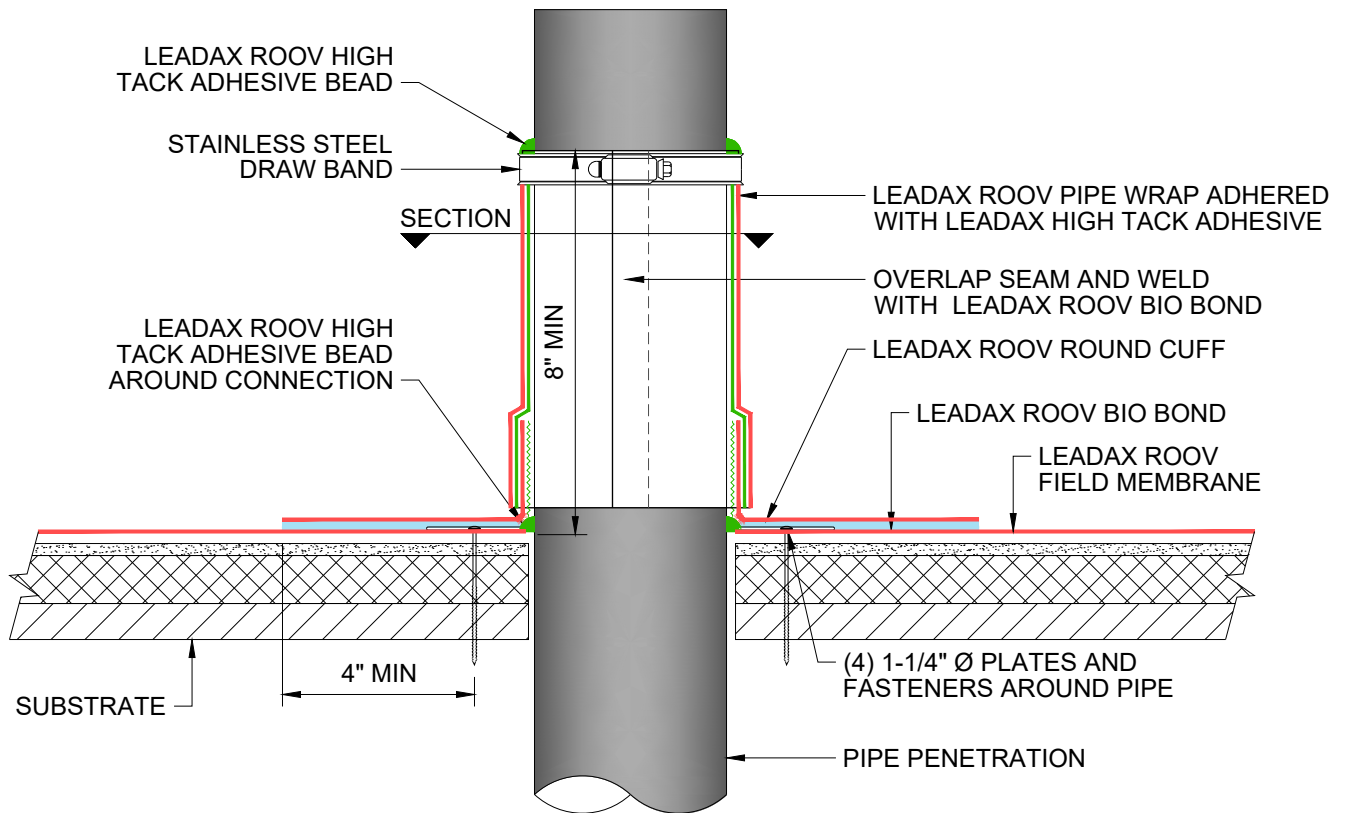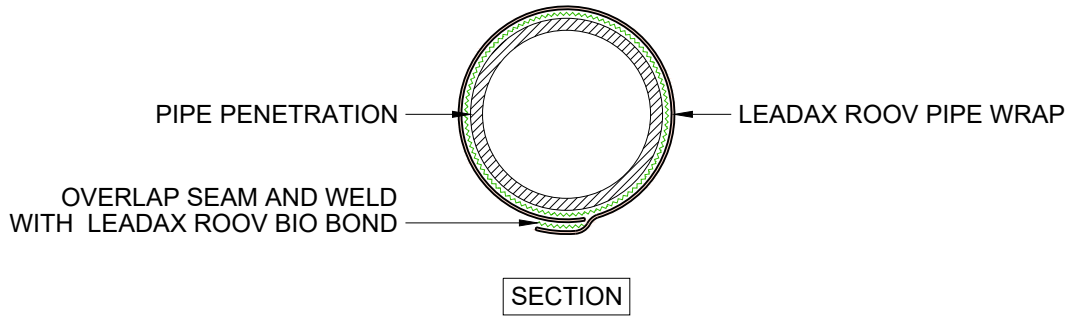

[ALTERNATE]
TYPICAL PIPE PENETRATION FLASHING DETAIL



Ir. R.R. van der Zeelaan 10
8191 HZ Wapenveld, The Netherlands





INSTALLATION DETAILS

DATE: 03.09.2023
SCALE: NONE

DRAWN: SH-JM
CHECKED: CM

LR020

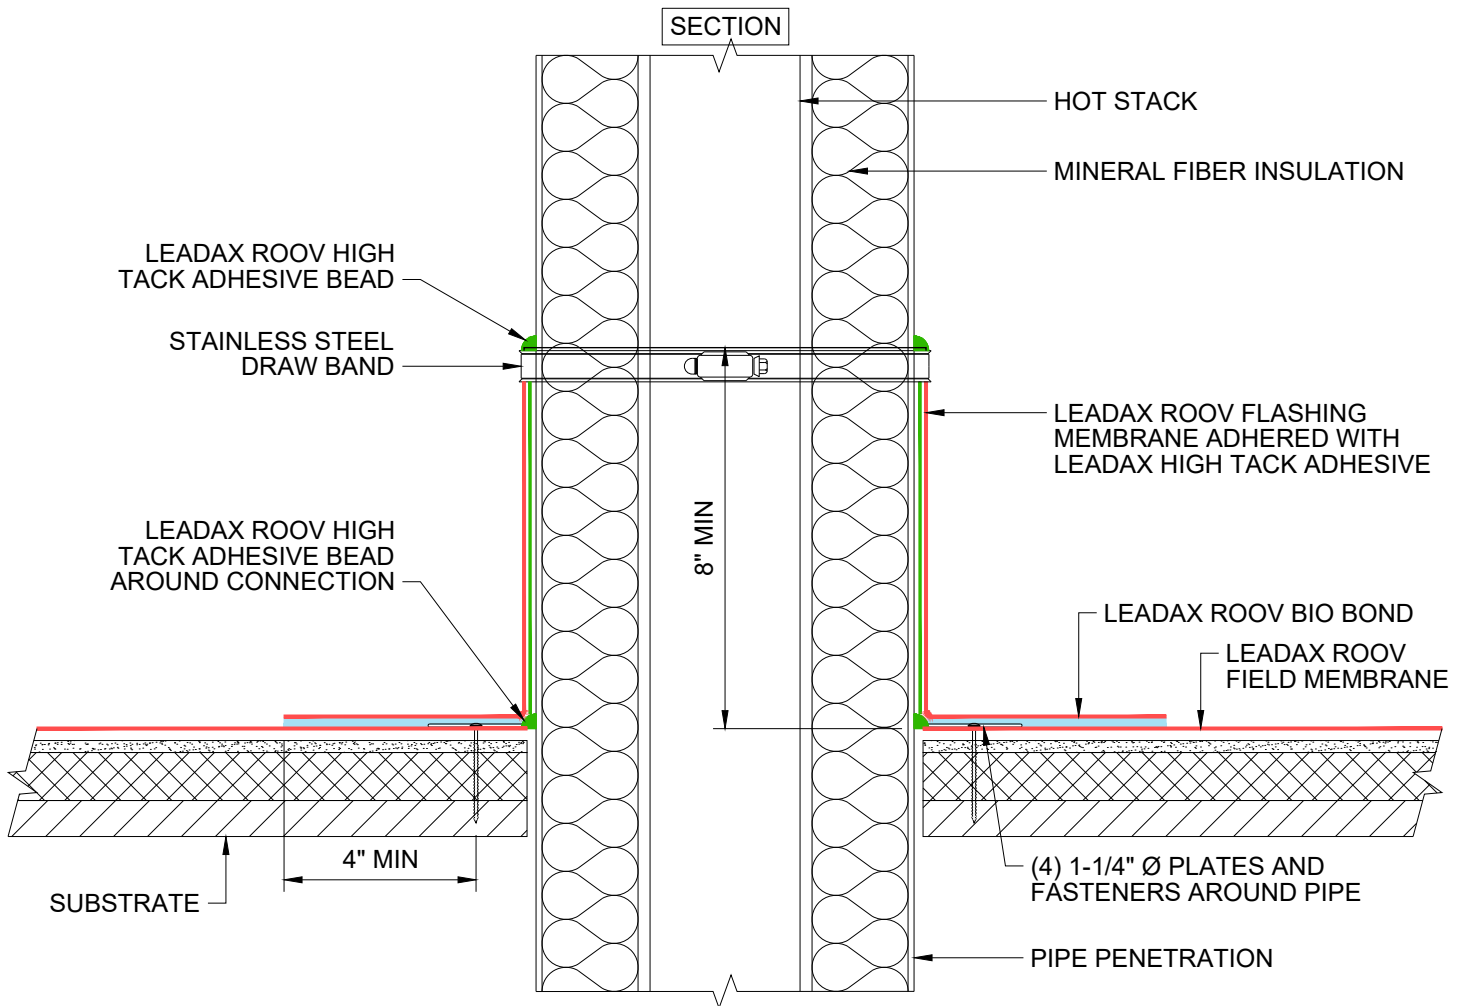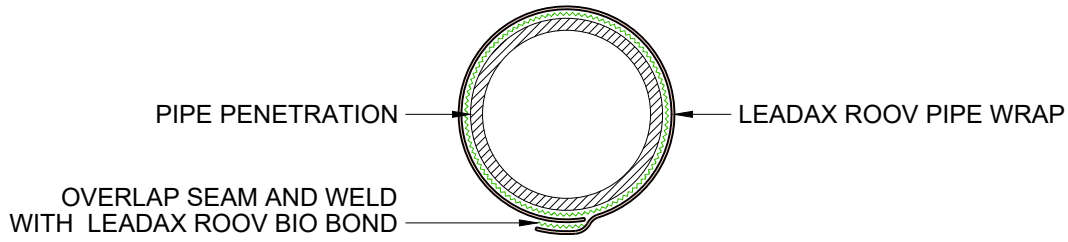

TYPICAL HOT STACK PENETRATION FLASHING DETAIL



Ir. R.R. van der Zeelaan 10
8191 HZ Wapenveld, The Netherlands




INSTALLATION DETAILS

DATE: 03.09.2023
SCALE: NONE

DRAWN: SH-JM
CHECKED: CM

LR021

SYMMETRICAL
ABOUT CENTERLINE

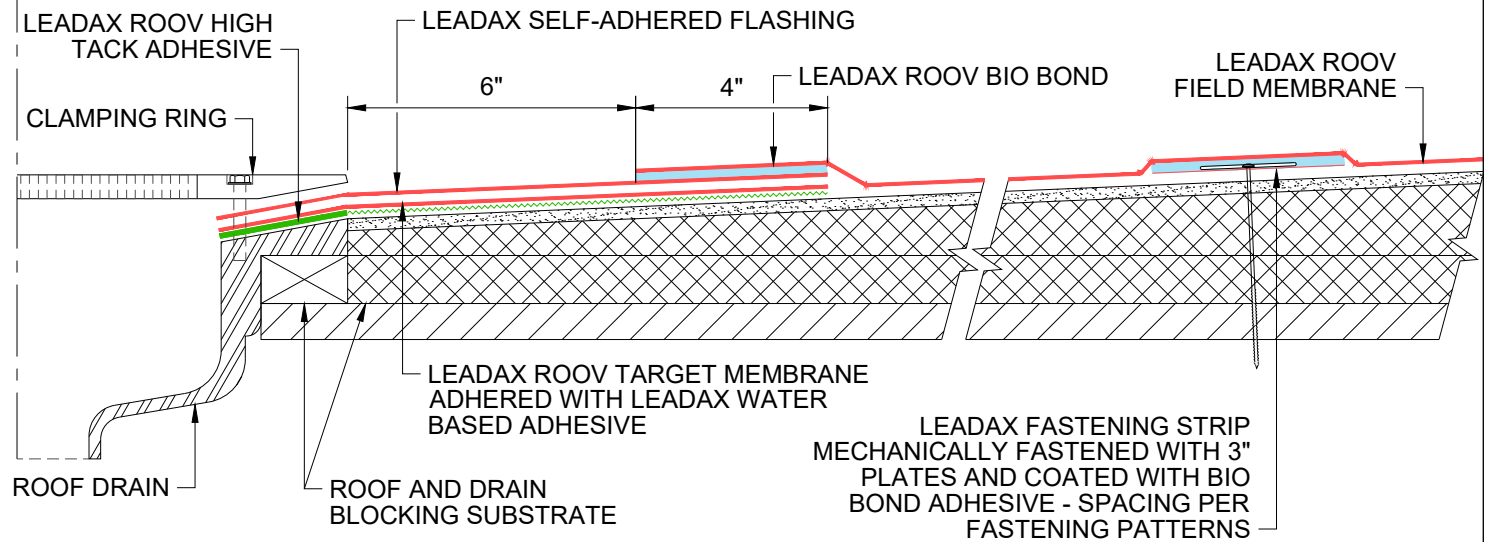

TYPICAL DRAIN FLASHING DETAIL



Ir. R.R. van der Zeelaan 10
8191 HZ Wapenveld, The Netherlands



INSTALLATION DETAILS


DATE: 03.09.2023

DRAWN: SH-JM

SCALE: NONE

CHECKED: CM

LR022

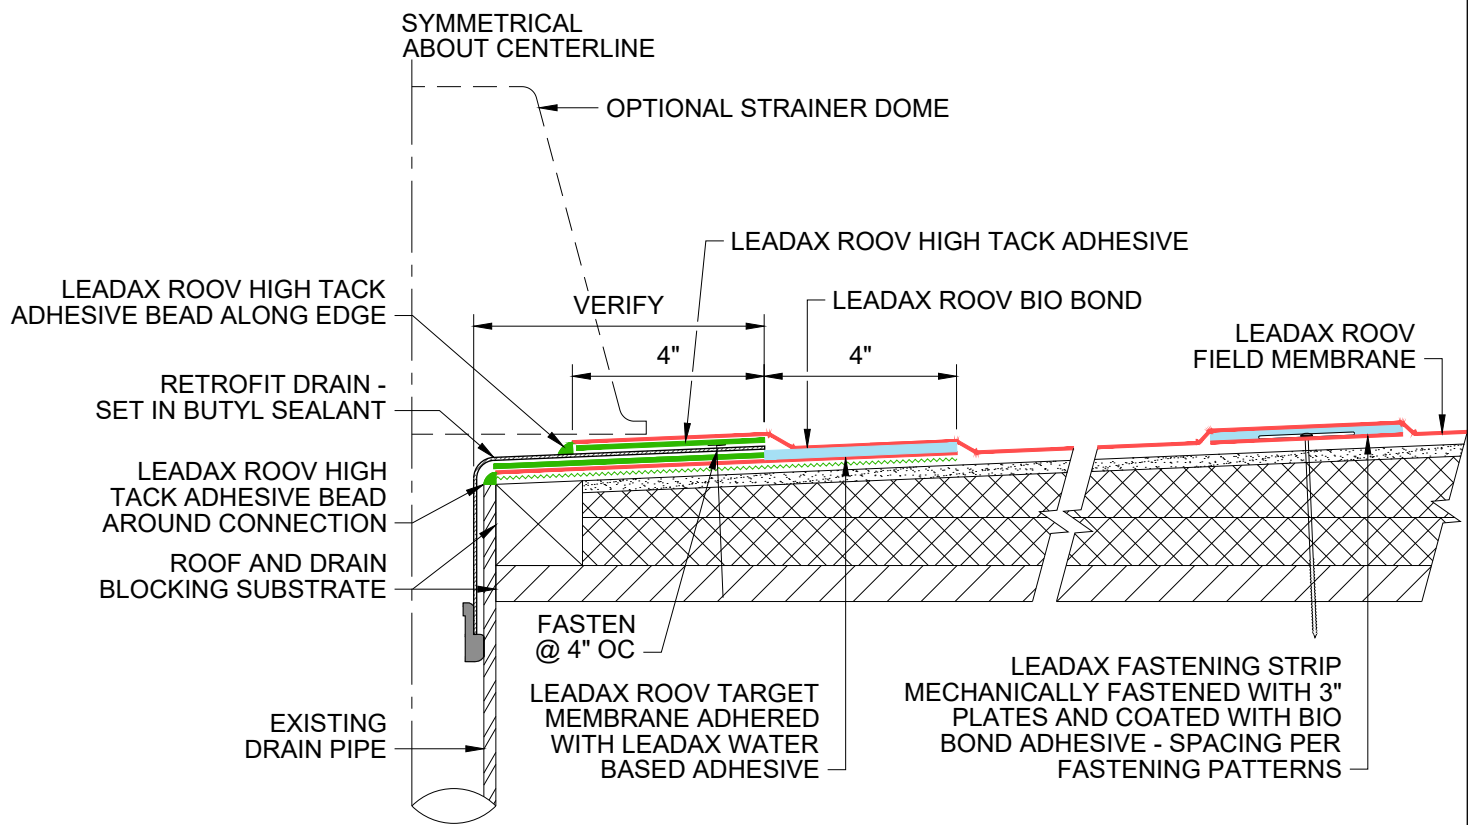

TYPICAL RETROFIT DRAIN INSERT FLASHING DETAIL



INSTALLATION DETAILS


Ir. R.R. van der Zeelaan 10
8191 HZ Wapenveld, The Netherlands

DATE: 03.09.2023
SCALE: NONE

DRAWN: SH-JM
CHECKED: CM

LR023

SYMMETRICAL
ABOUT CENTERLINE

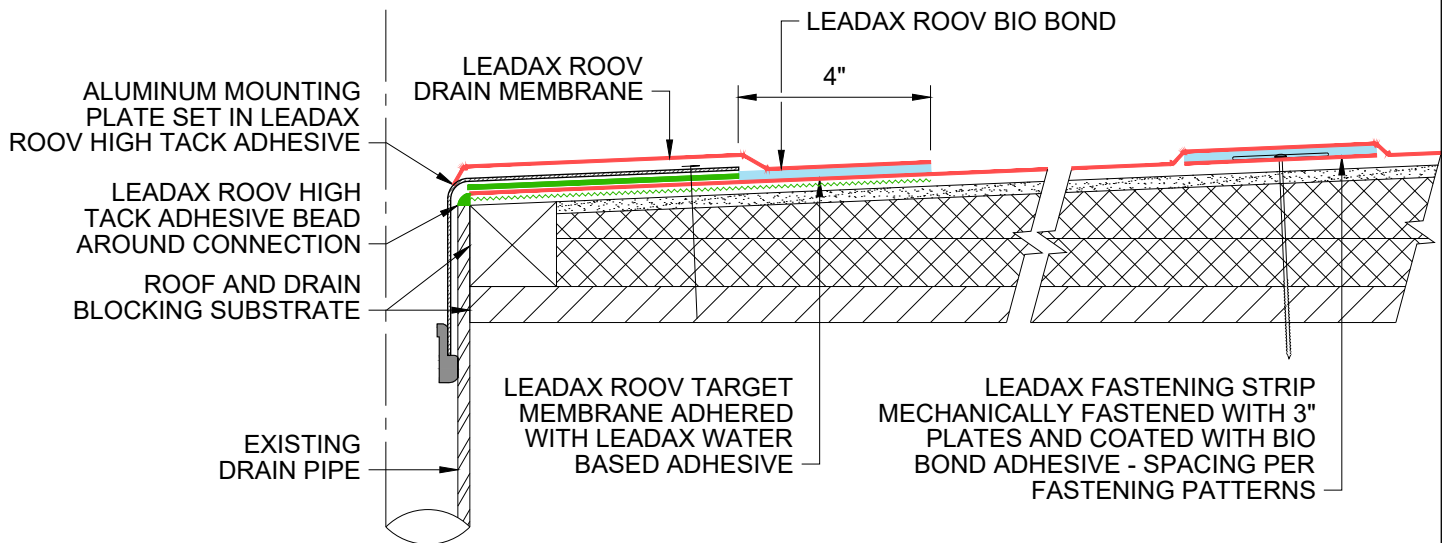

LEADAX DRAIN INSERT FLASHING DETAIL



Ir. R.R. van der Zeelaan 10
8191 HZ Wapenveld, The Netherlands




INSTALLATION DETAILS

DATE: 03.09.2023
SCALE: NONE

DRAWN: SH-JM
CHECKED: CM

LR024

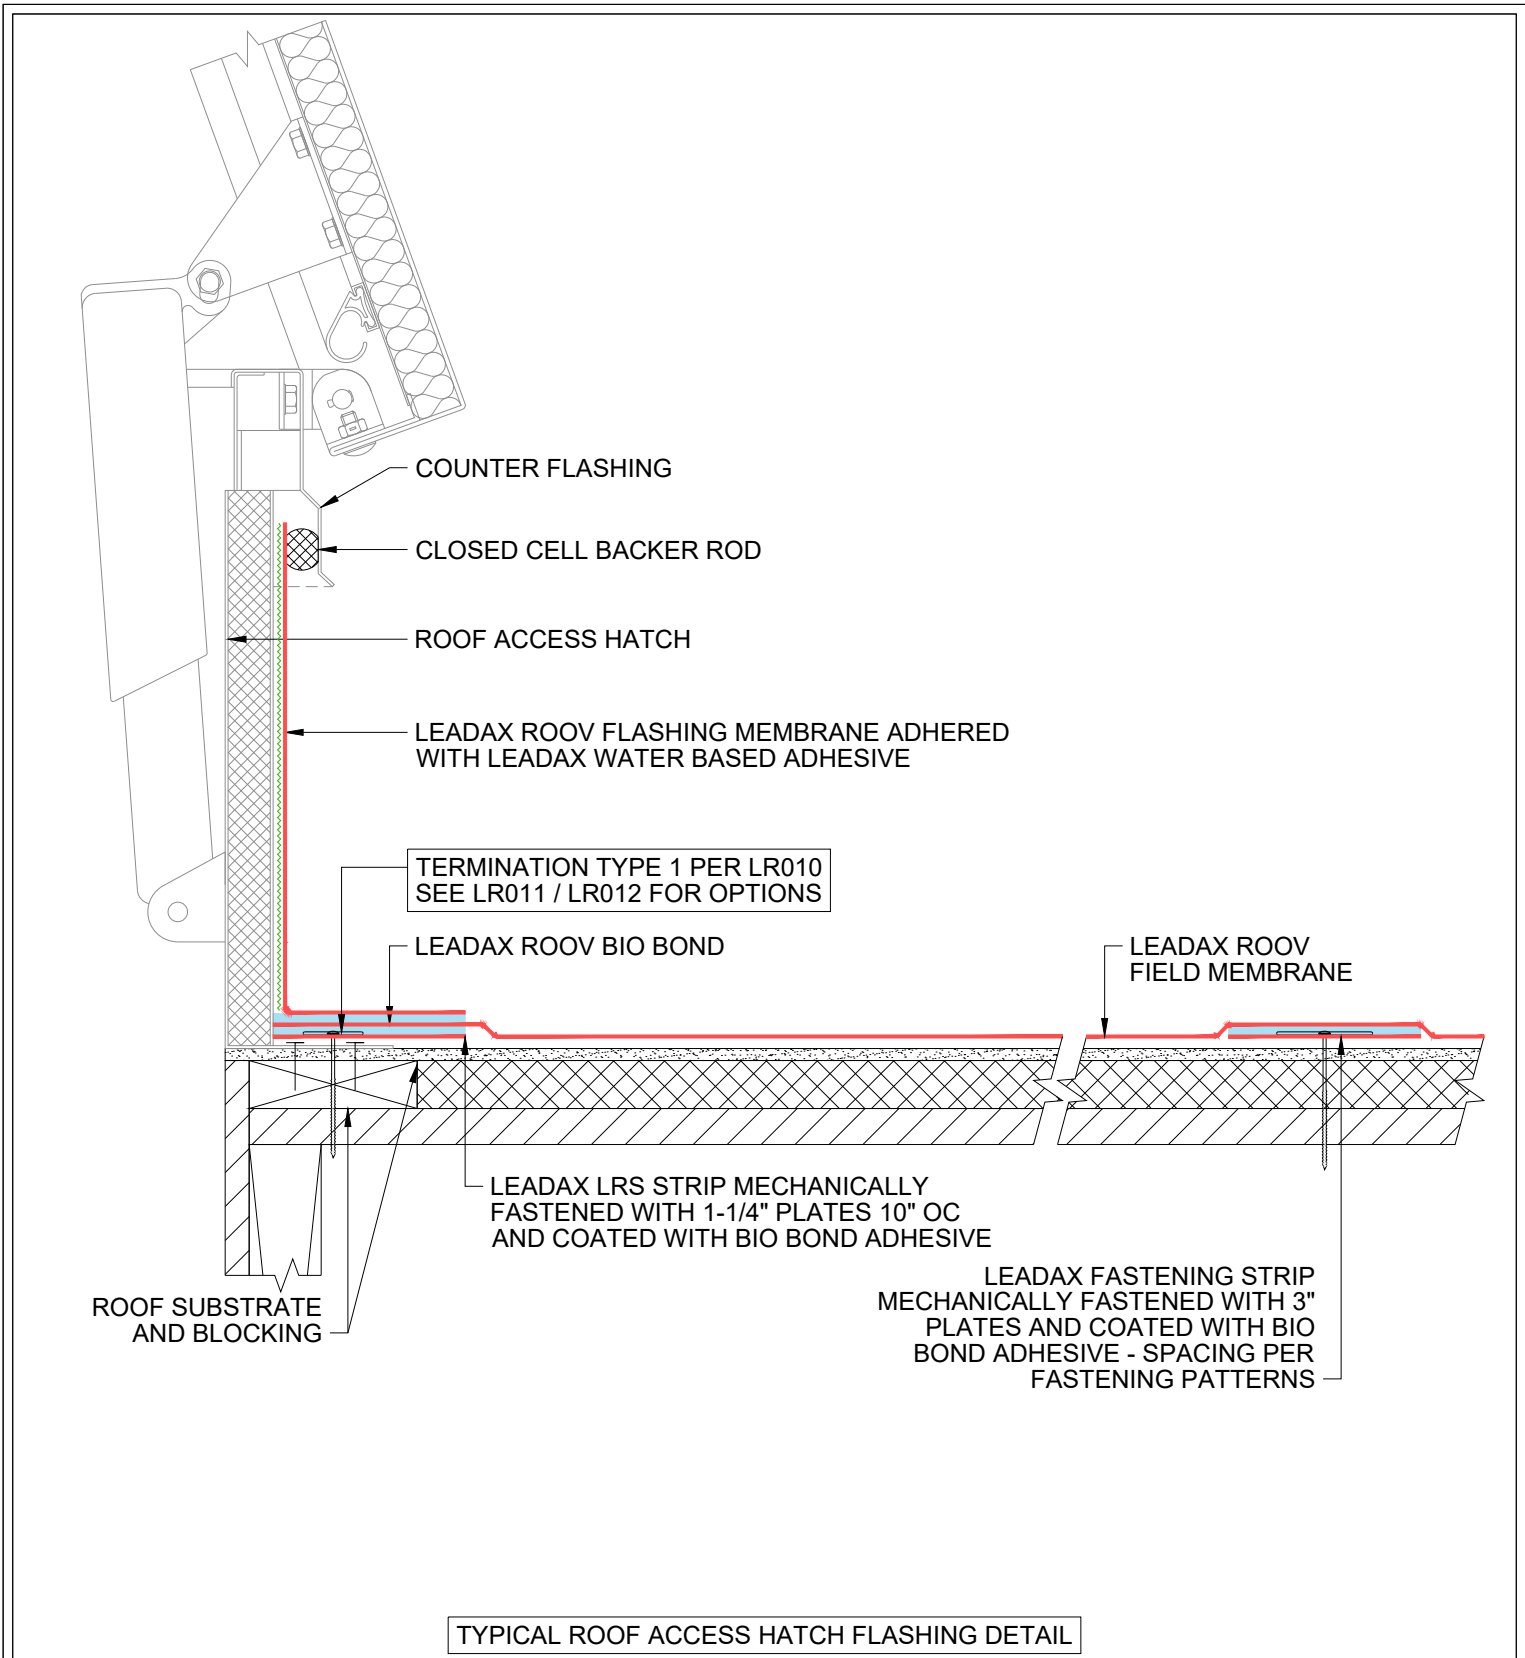

Ir. R.R. van der Zeelaan 10
8191 HZ Wapenveld, The Netherlands




INSTALLATION DETAILS

DATE: 03.09.2023
SCALE: NONE

DRAWN: SH-JM
CHECKED: CM

LR025

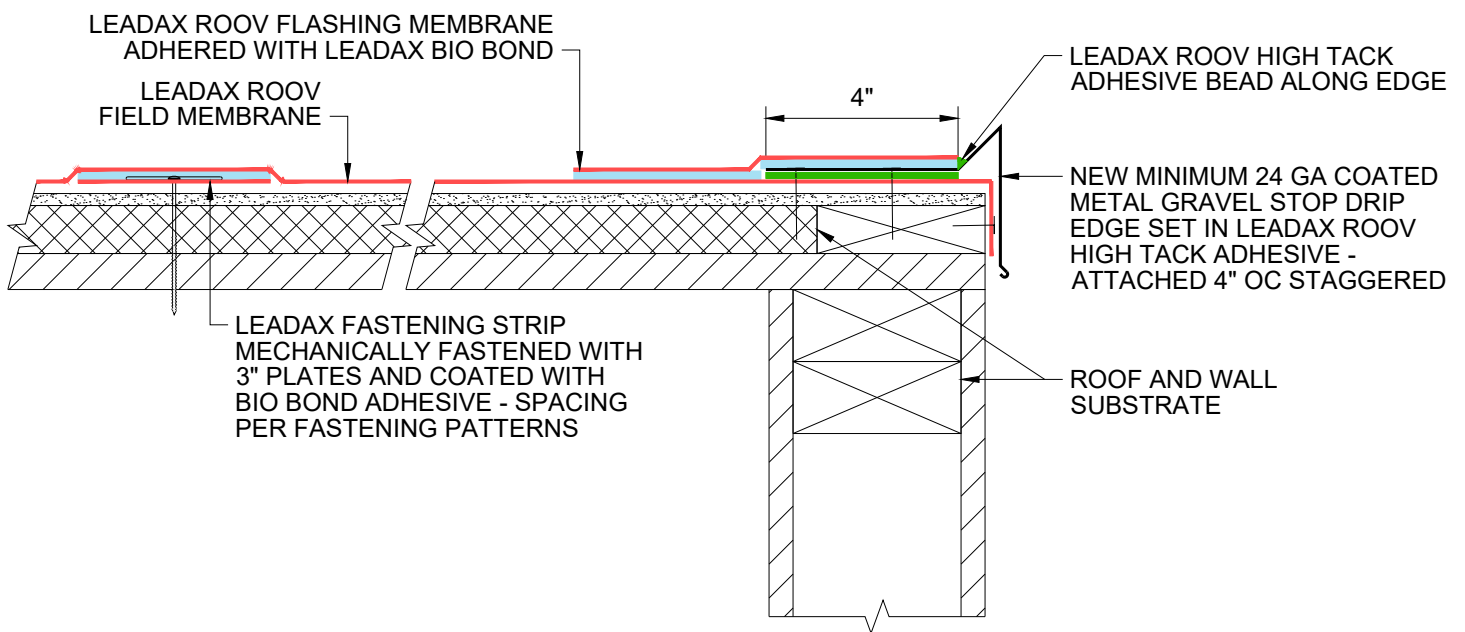

TYPICAL ROOF EDGE GRAVEL STOP FLASHING DETAIL



Ir. R.R. van der Zeelaan 10
8191 HZ Wapenveld, The Netherlands




INSTALLATION DETAILS

DATE: 03.09.2023
SCALE: NONE

DRAWN: SH-JM
CHECKED: CM

LR026

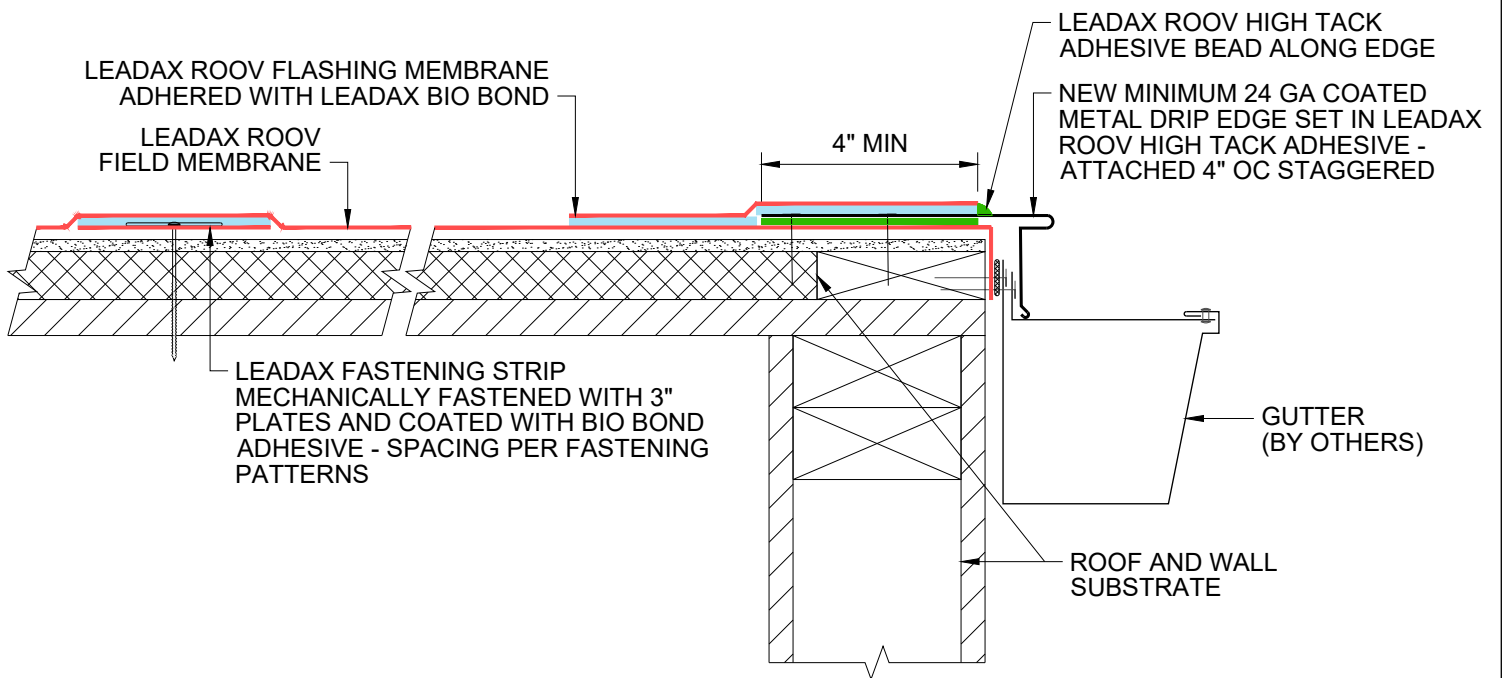

TYPICAL ROOF EDGE GUTTER FLASHING DETAIL



Ir. R.R. van der Zeelaan 10
8191 HZ Wapenveld, The Netherlands




INSTALLATION DETAILS

DATE: 03.09.2023
SCALE: NONE

DRAWN: SH-JM
CHECKED: CM

LR027

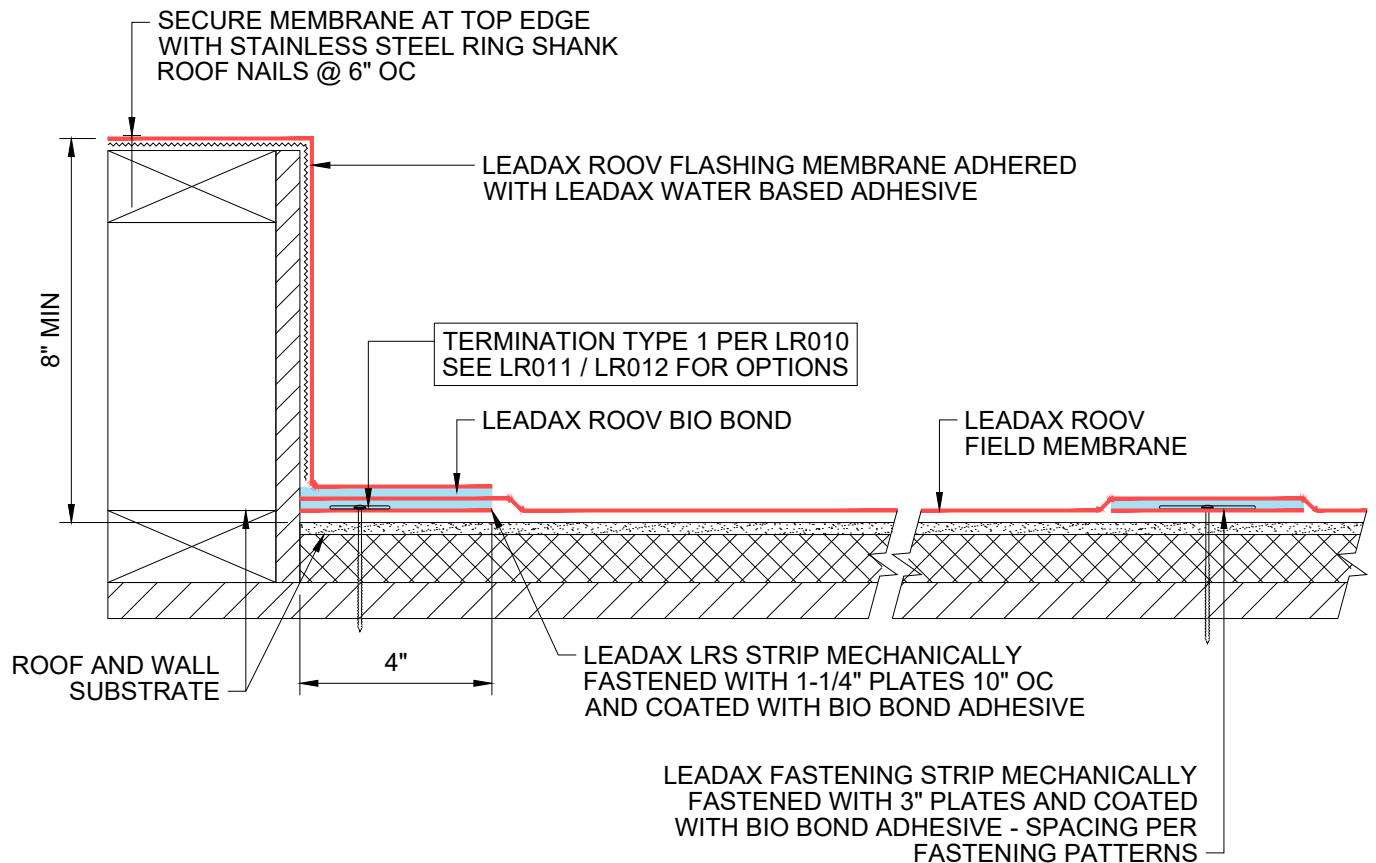

NOTE:
WHERE WALLS HAVE TRACES OF ASPHALT,
INSTALL SEPARATION LAYER OF CEMENT
BOARD OR PLYWOOD AS NEW SUBSTRATE

TYPICAL BASE FLASHING DETAIL



Ir. R.R. van der Zeelaan 10
8191 HZ Wapenveld, The Netherlands




INSTALLATION DETAILS

DATE: 03.09.2023
SCALE: NONE

DRAWN: SH-JM
CHECKED: CM

LR028

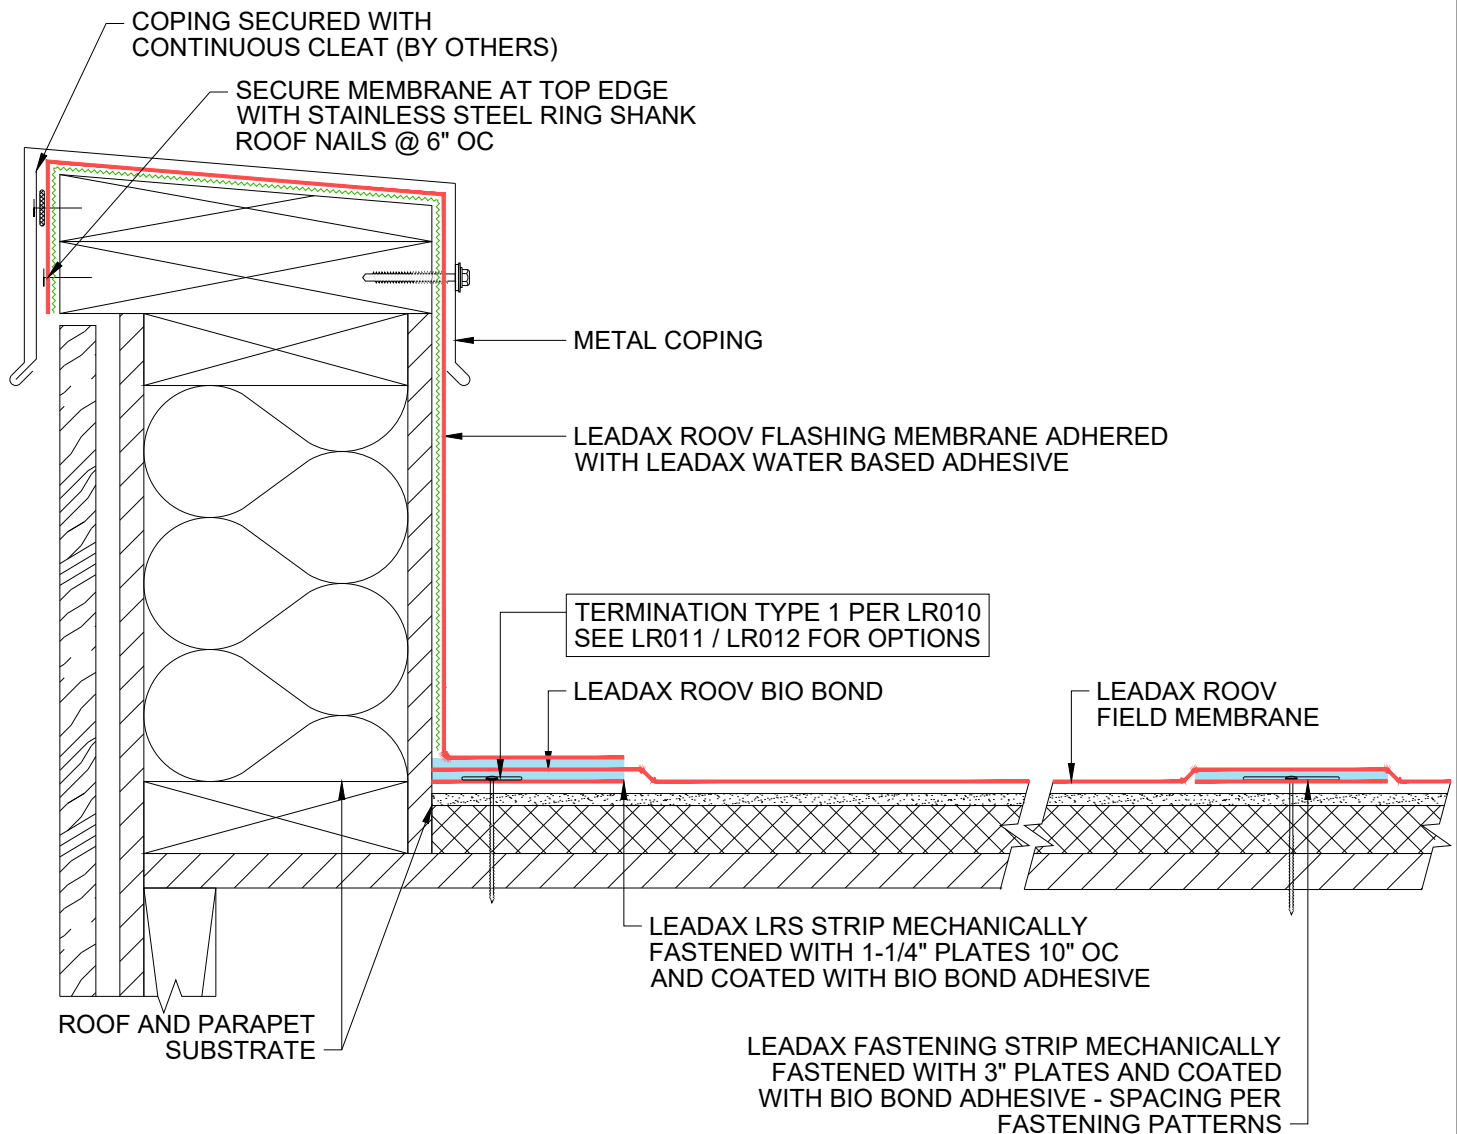

NOTE:
WHERE WALLS HAVE TRACES OF ASPHALT,
INSTALL SEPARATION LAYER OF CEMENT
BOARD OR PLYWOOD AS NEW SUBSTRATE

TYPICAL COPING FLASHING DETAIL




Ir. R.R. van der Zeelaan 10
8191 HZ Wapenveld, The Netherlands



INSTALLATION DETAILS

DATE: 03.09.2023	DRAWN: SH-JM	LR029
SCALE: NONE	CHECKED: CM	

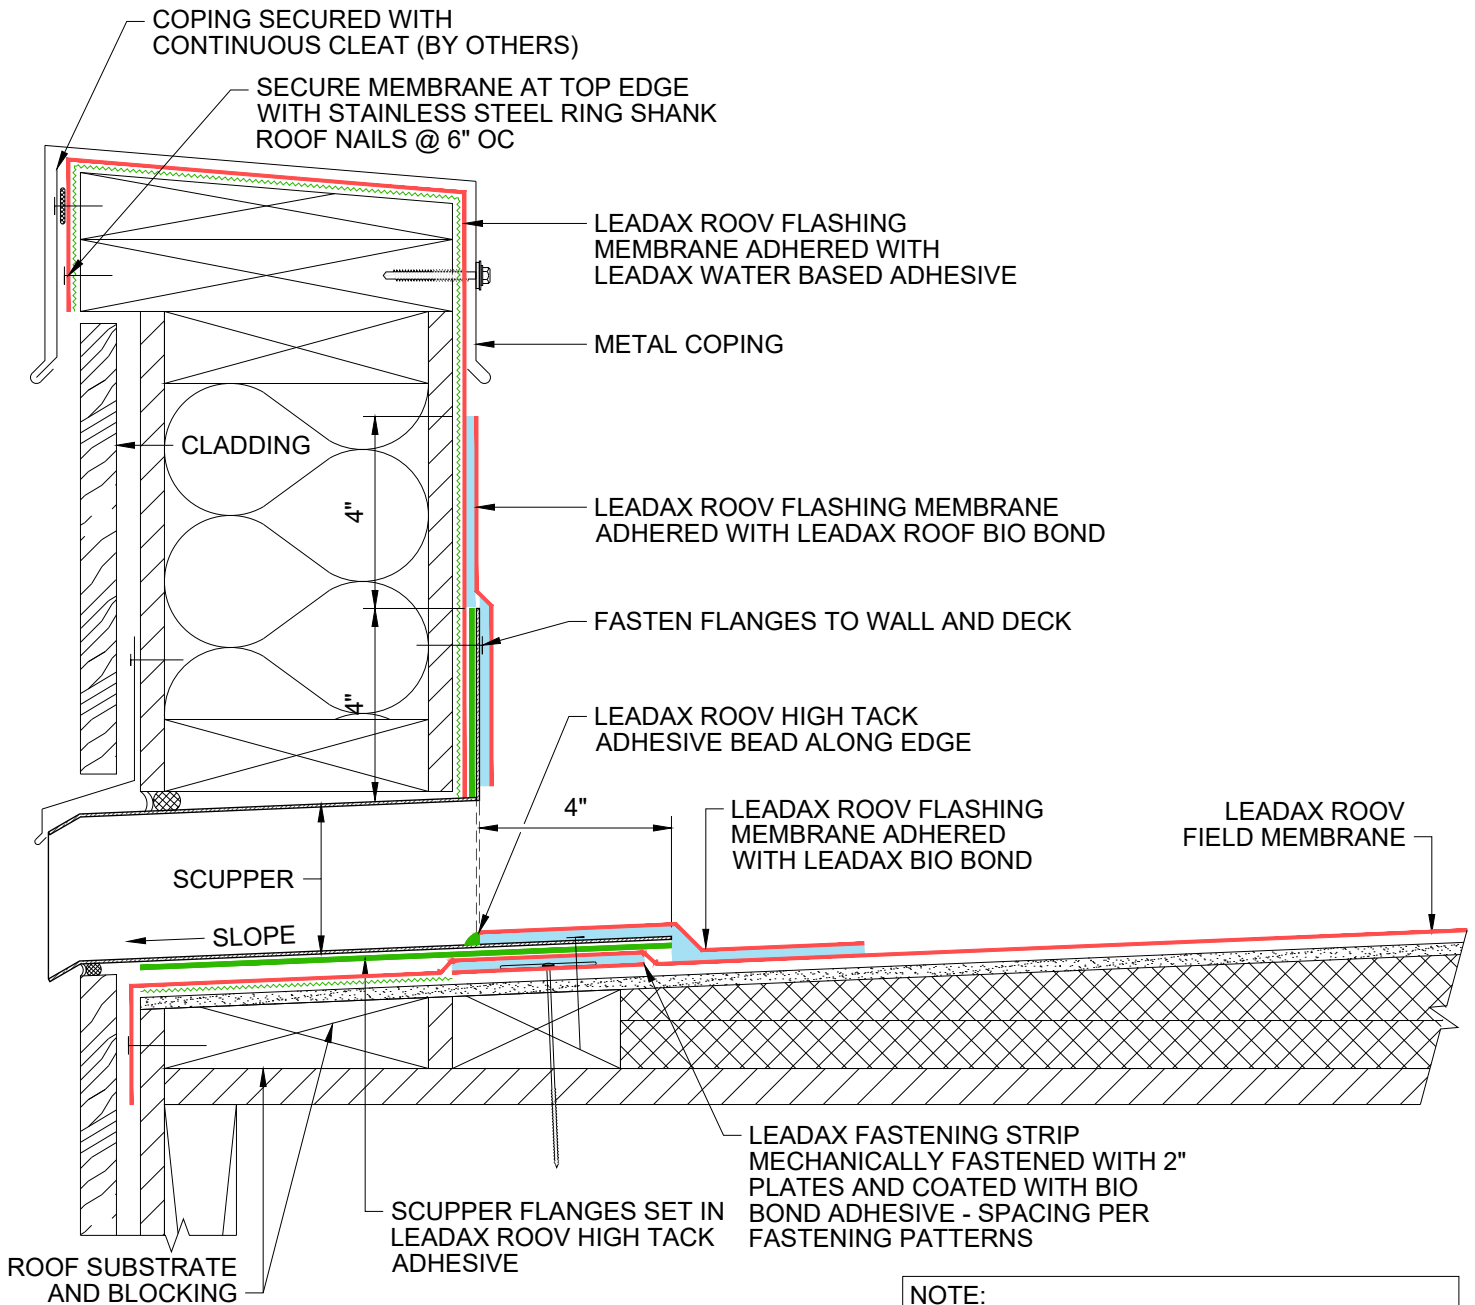

NOTE:
WHERE WALLS HAVE TRACES OF ASPHALT,
INSTALL SEPARATION LAYER OF CEMENT
BOARD OR PLYWOOD AS NEW SUBSTRATE

TYPICAL SCUPPER FLASHING DETAIL



Ir. R.R. van der Zeelaan 10
8191 HZ Wapenveld, The Netherlands



INSTALLATION DETAILS

DATE: 03.09.2023	DRAWN: SH-JM	LR030
SCALE: NONE	CHECKED: CM	